



K:\Sheridan\Yellowstone County, MT\2021555 MetraPark Infrastructure Improvements\05CAD\Sheets\PLAN_SET\03_Arena_Trailer_Lots\PlanSet\02_Overview\21555-FULL OVERVIEW.dwg SUMMARY 5/24/2023 2:24:27 PM

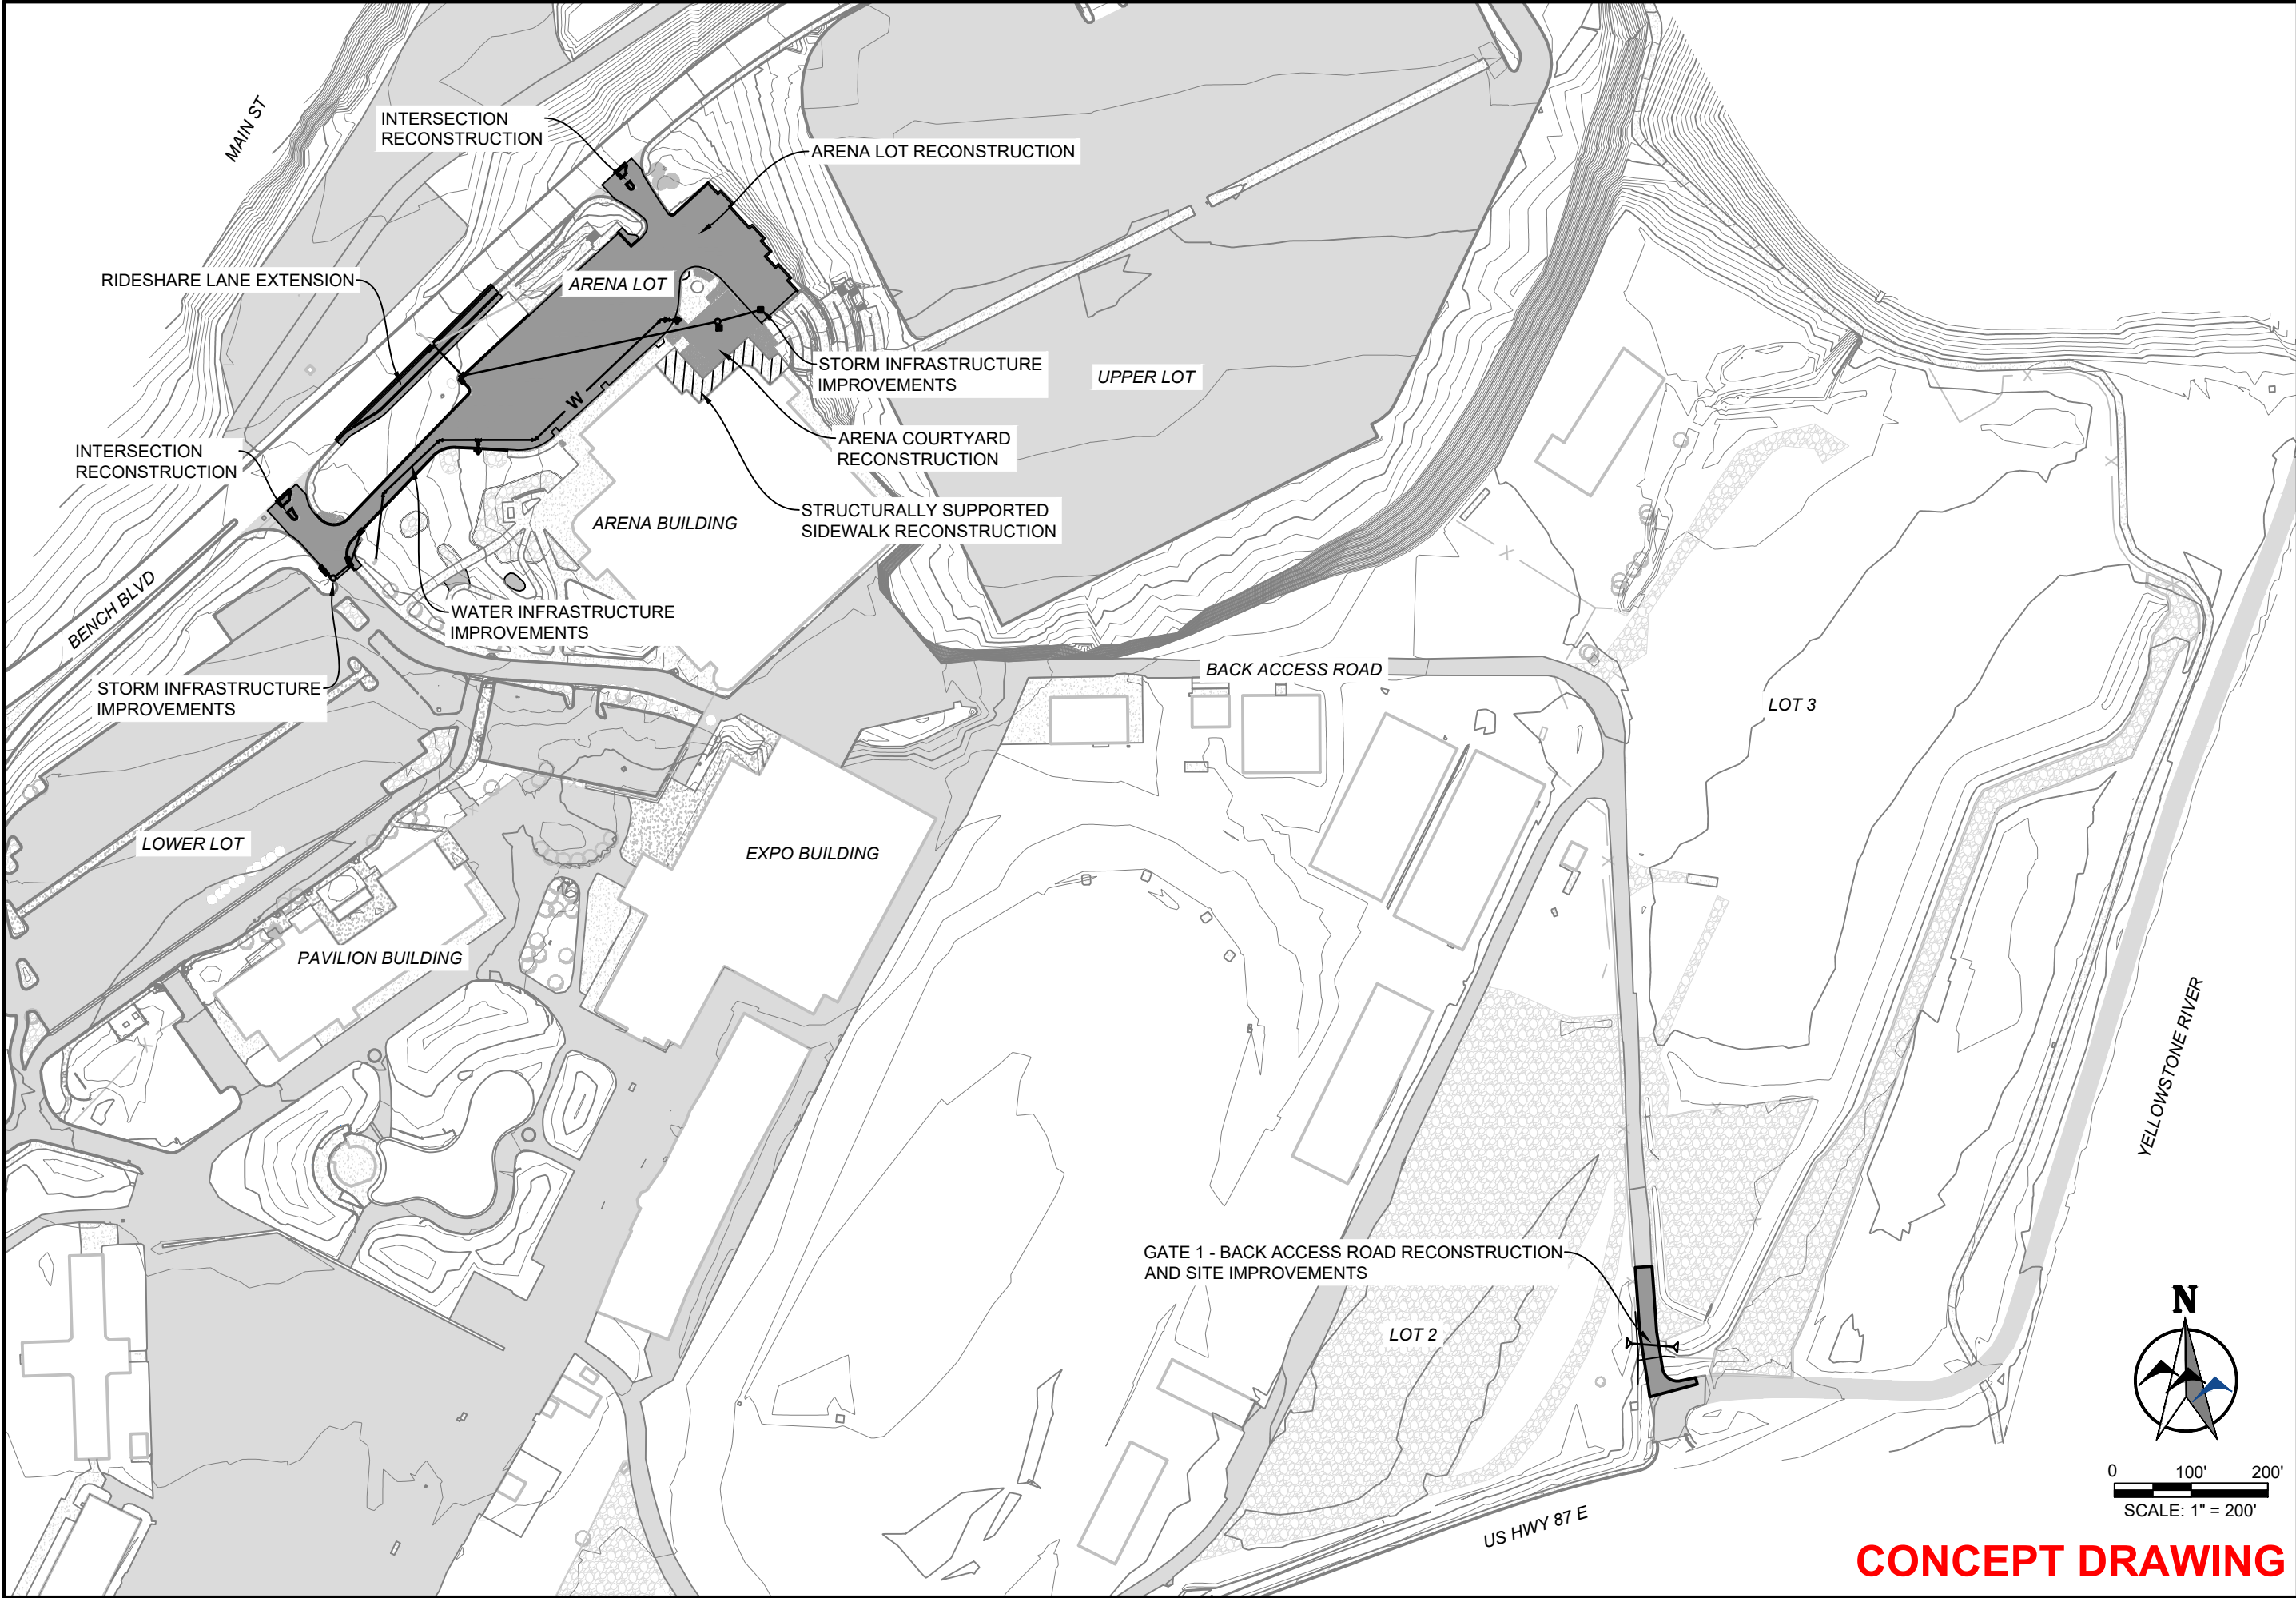

YELLOWSTONE COUNTY			
ARENA LOT AND RIDESHARE EXTENSION CONSTRUCTION PROJECT			
PROJECT SUMMARY SHEET			
BILLINGS, MT			
PREPARED BY: WWC ENGINEERING 550 S. 24TH ST. W., SUITE 201 BILLINGS, MT 59102 (406) 894-2210 www.wwcengineering.com			
DESIGNED BY:	GJ	NO.	DATE
DRAWN BY:	ZSL	REVISION	BY
CHECKED BY:	GTR		
DATE:	5/24/2023		
SHEET	1		
PROJECT NO. 2021-555			


CONCEPT DRAWING

K:\Sherridan\Yellowstone County, MT\2021555 MetraPark Infrastructure Improvements\05CAD\Sheets\PLAN_SET\03_Arena_Trailer Lots\PlanSet\02_Overview\21555-ARENA OVERVIEW.dwg ARENA LOT 5/24/2023 2:24:06 PM

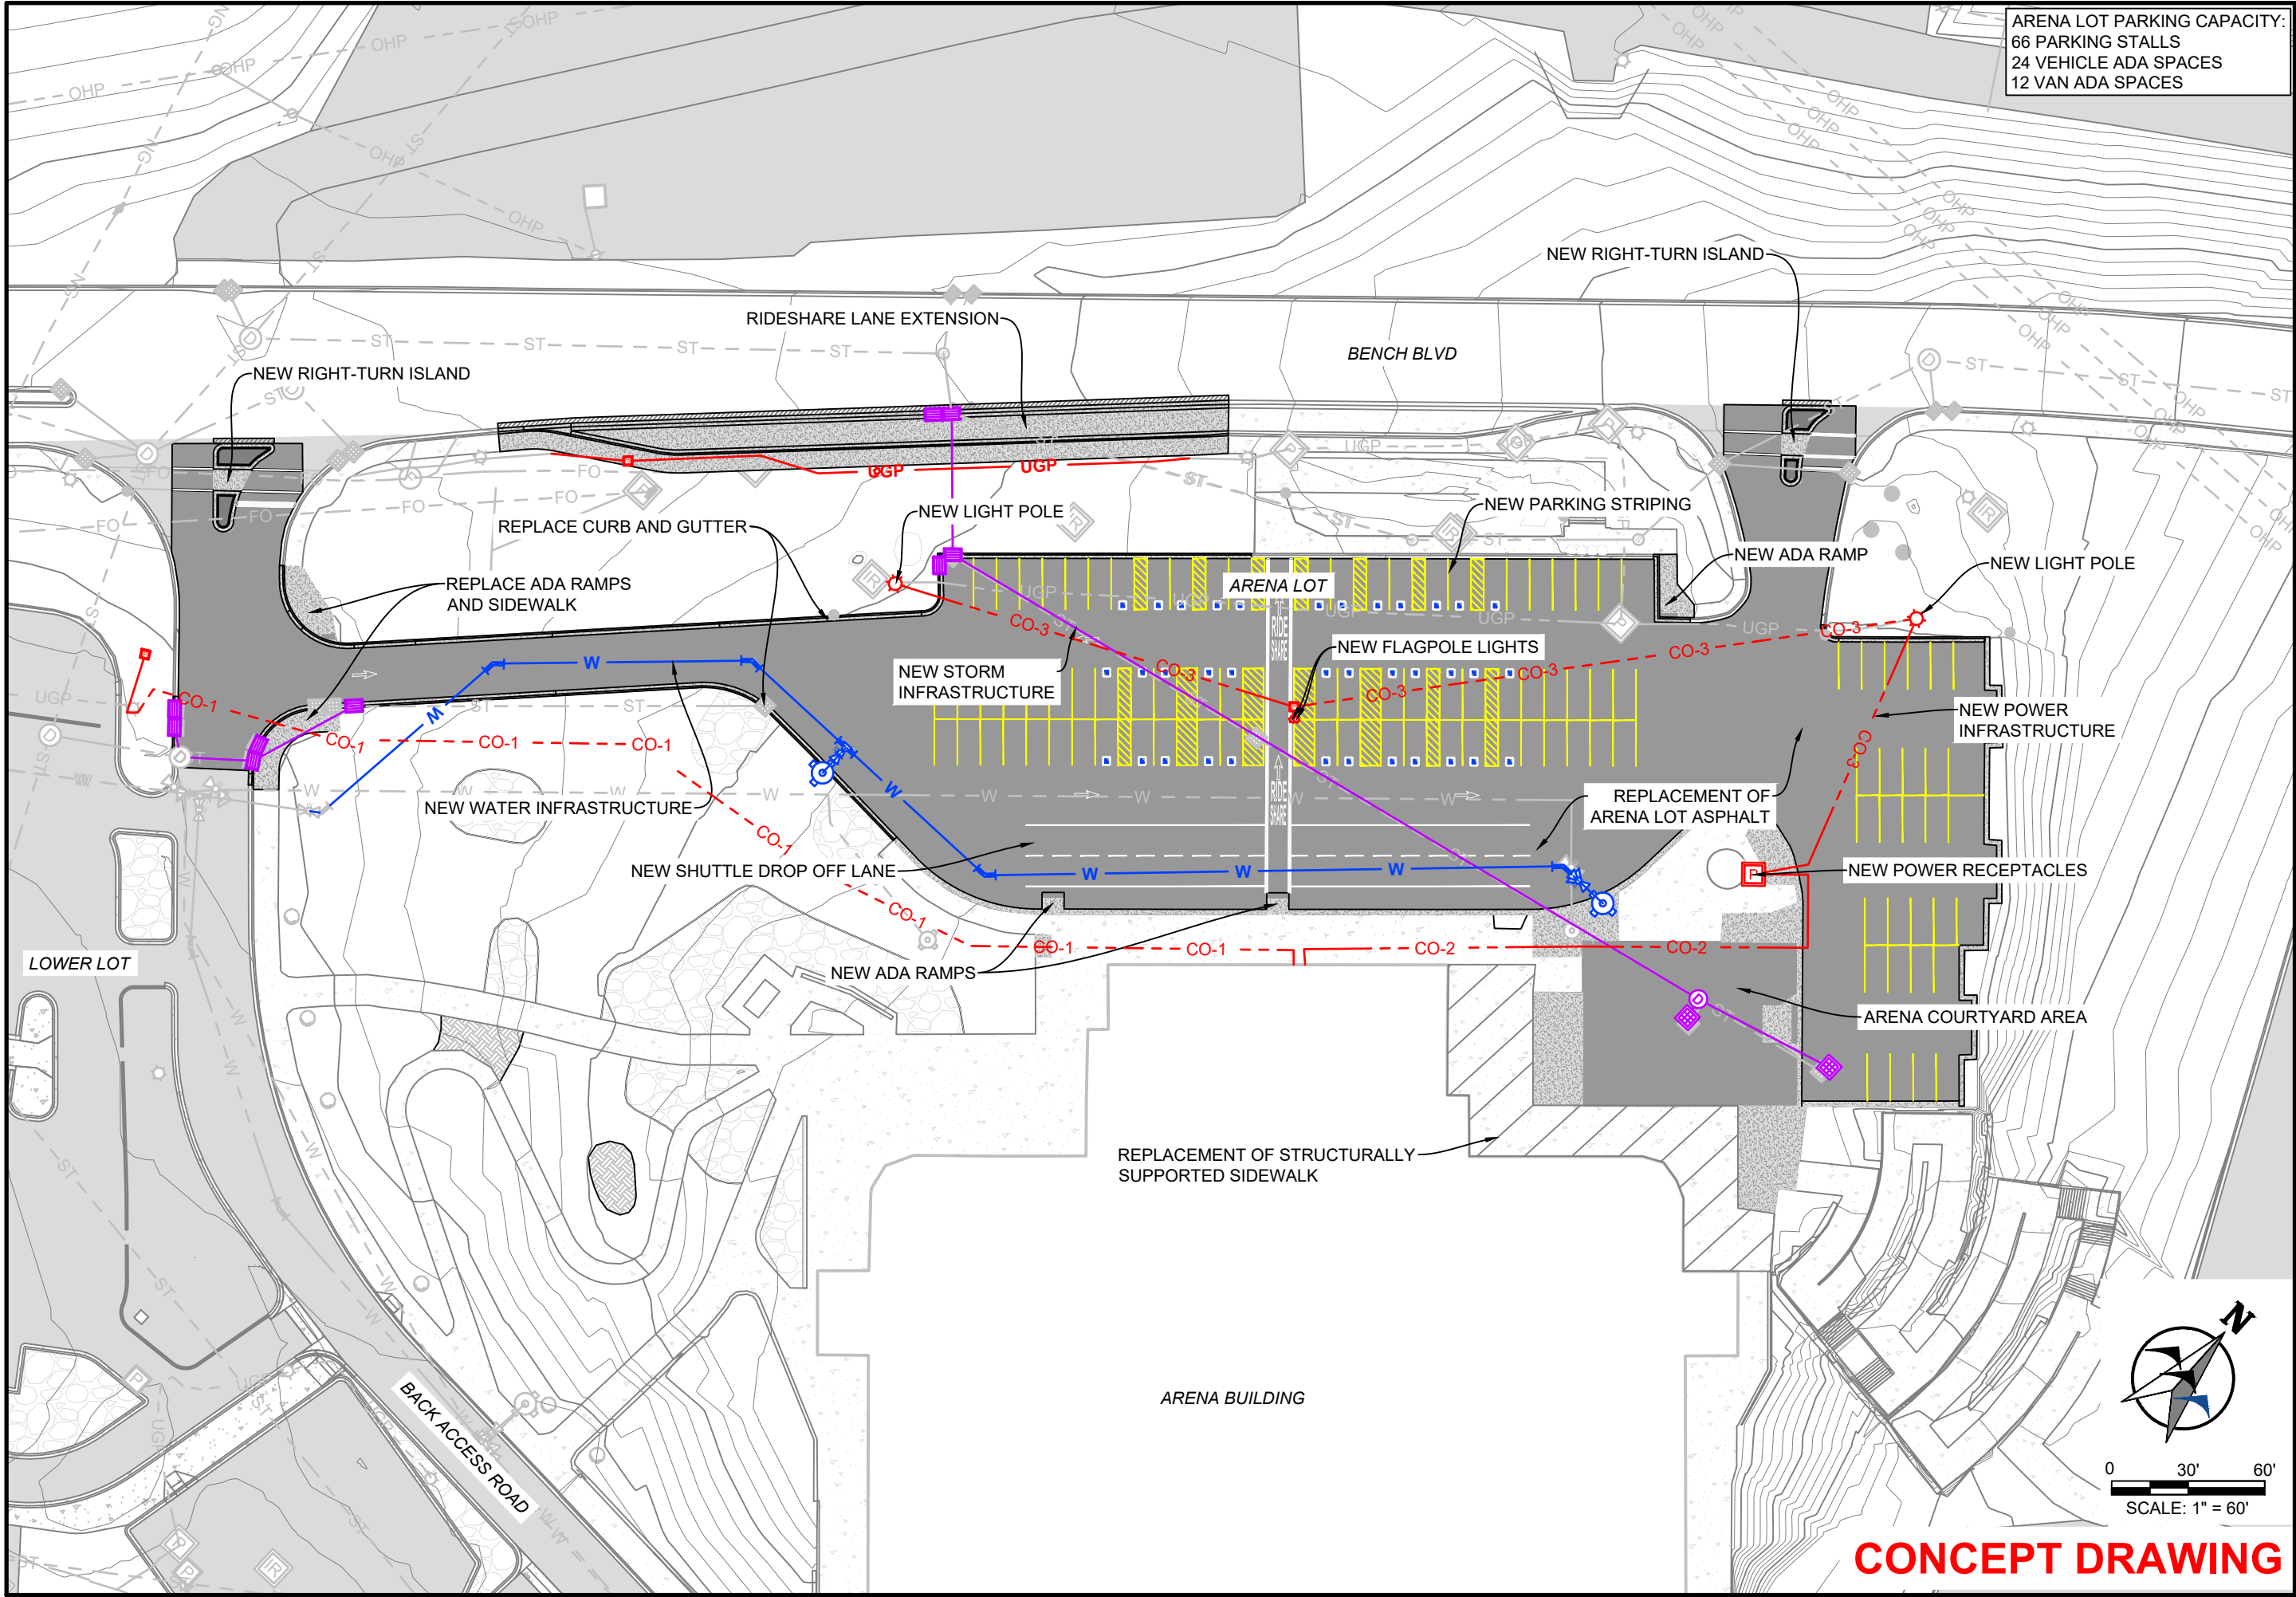

YELLOWSTONE COUNTY		ARENA LOT AND RIDESHARE EXTENSION CONSTRUCTION PROJECT		ARENA LOT AND RIDESHARE IMPROVEMENTS	
PREPARED BY		WWC ENGINEERING		550 S. 24TH ST. W., SUITE 201 BILLINGS, MT 59102 (406) 894-2210 www.wwcengineering.com	
NO.		REVISION		PROJECT NO. 2021-555	
BY		DATE			
DESIGNED BY: GJ		DRAWN BY: ZSL		CHECKED BY: GTR	
DATE: 5/24/2023		SHEET		2	

K:\Sheridan\Yellowstone County, MT\2021555 MetraPark Infrastructure Improvements\05CAD\Sheets\PLAN_SET\03_Arena_Trailer Lots\PlanSet\02_Overview\21555-ARENA OVERVIEW.dwg GATE 1 5/24/2023 2:24:06 PM

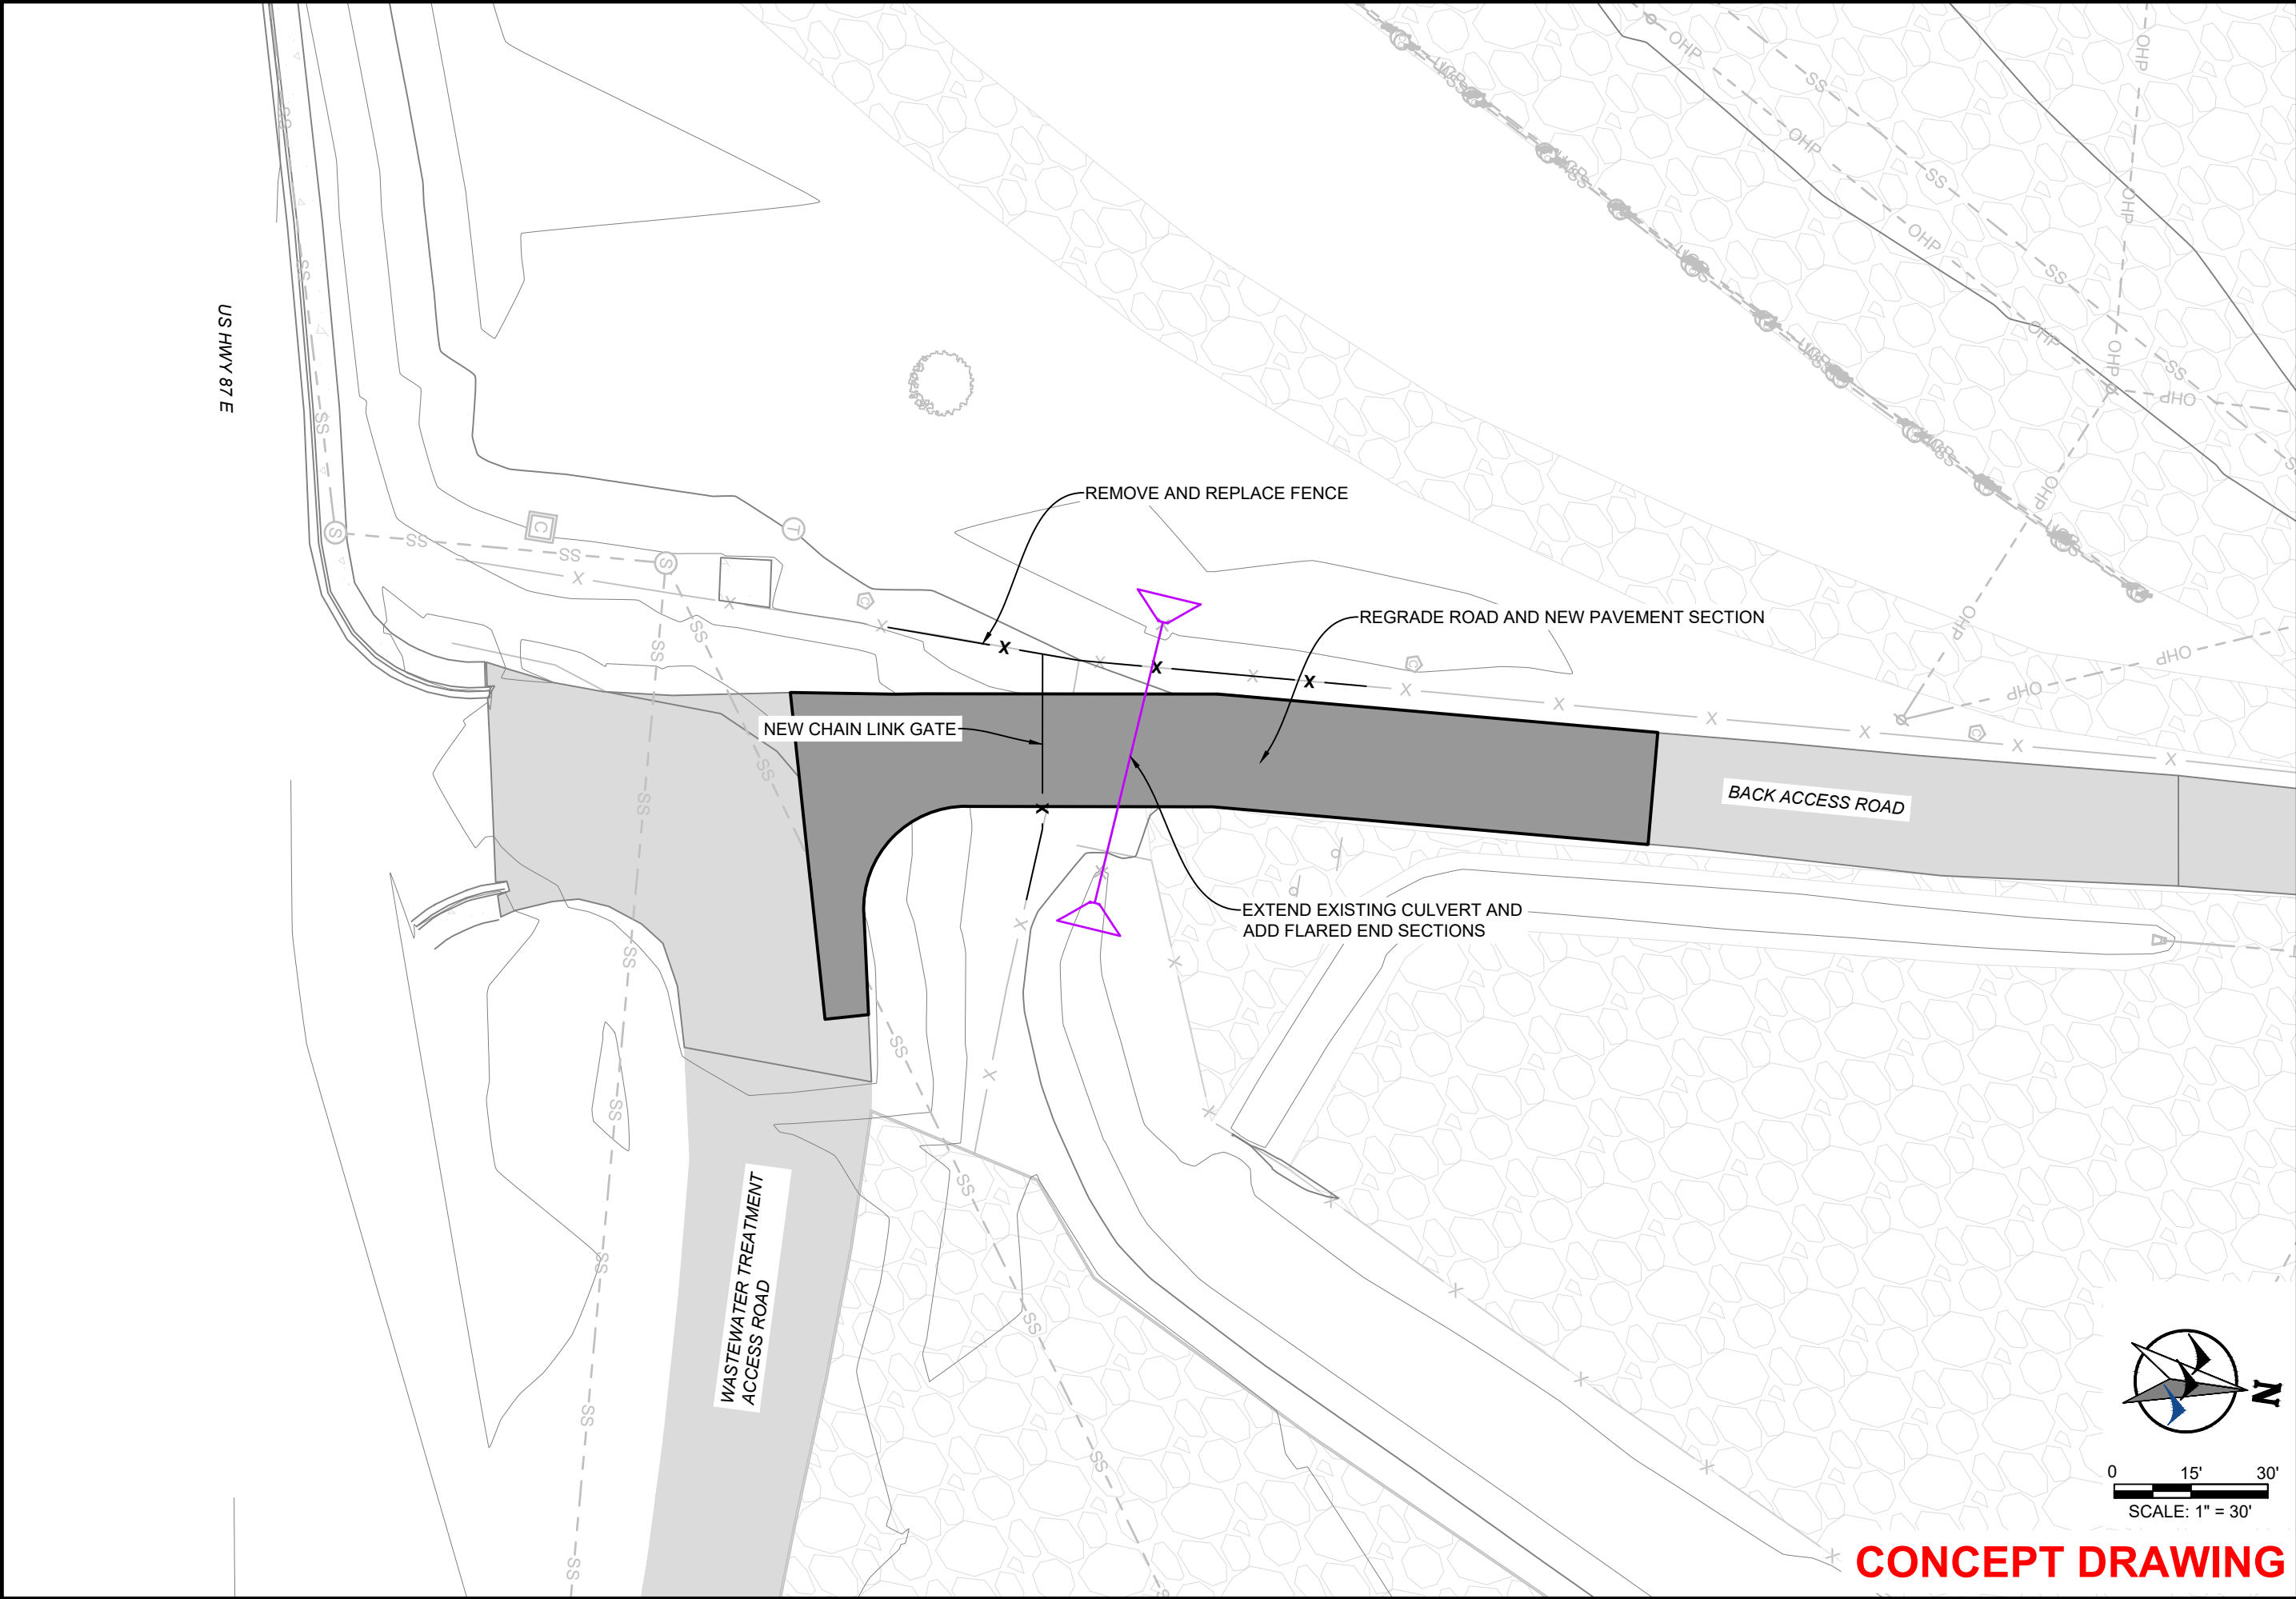

DESIGNED BY: <u>GJ</u>		NO.		REVISION		BY		DATE	
DRAWN BY: <u>ZSL</u>									
CHECKED BY: <u>GTR</u>									
DATE: <u>5/24/2023</u>									
SHEET		PROJECT NO. 2021-555							
3									

PREPARED BY

WWC ENGINEERING
 550 S. 24TH ST. W. SUITE 201
 BILLINGS, MT 59102
 (406) 894-2210
 www.wwcengineering.com

YELLOWSTONE COUNTY
 ARENA LOT AND RIDESHARE EXTENSION CONSTRUCTION PROJECT
GATE 1 IMPROVEMENTS
 BILLINGS, MT