


K:\Sheridan\Yellowstone County, MT\2021655 MeraPark Infrastructure Improvements\GIS\CAD\Sheets\PLAN_SET\04_Arena_Back_Lot\PHASE 1 - ARENA BACK LOT\02_OVERVIEW\21655-OVERVIEW-SUMMARY.dwg PROJECT SUMMARY 11/8/2023 6:05:01 PM


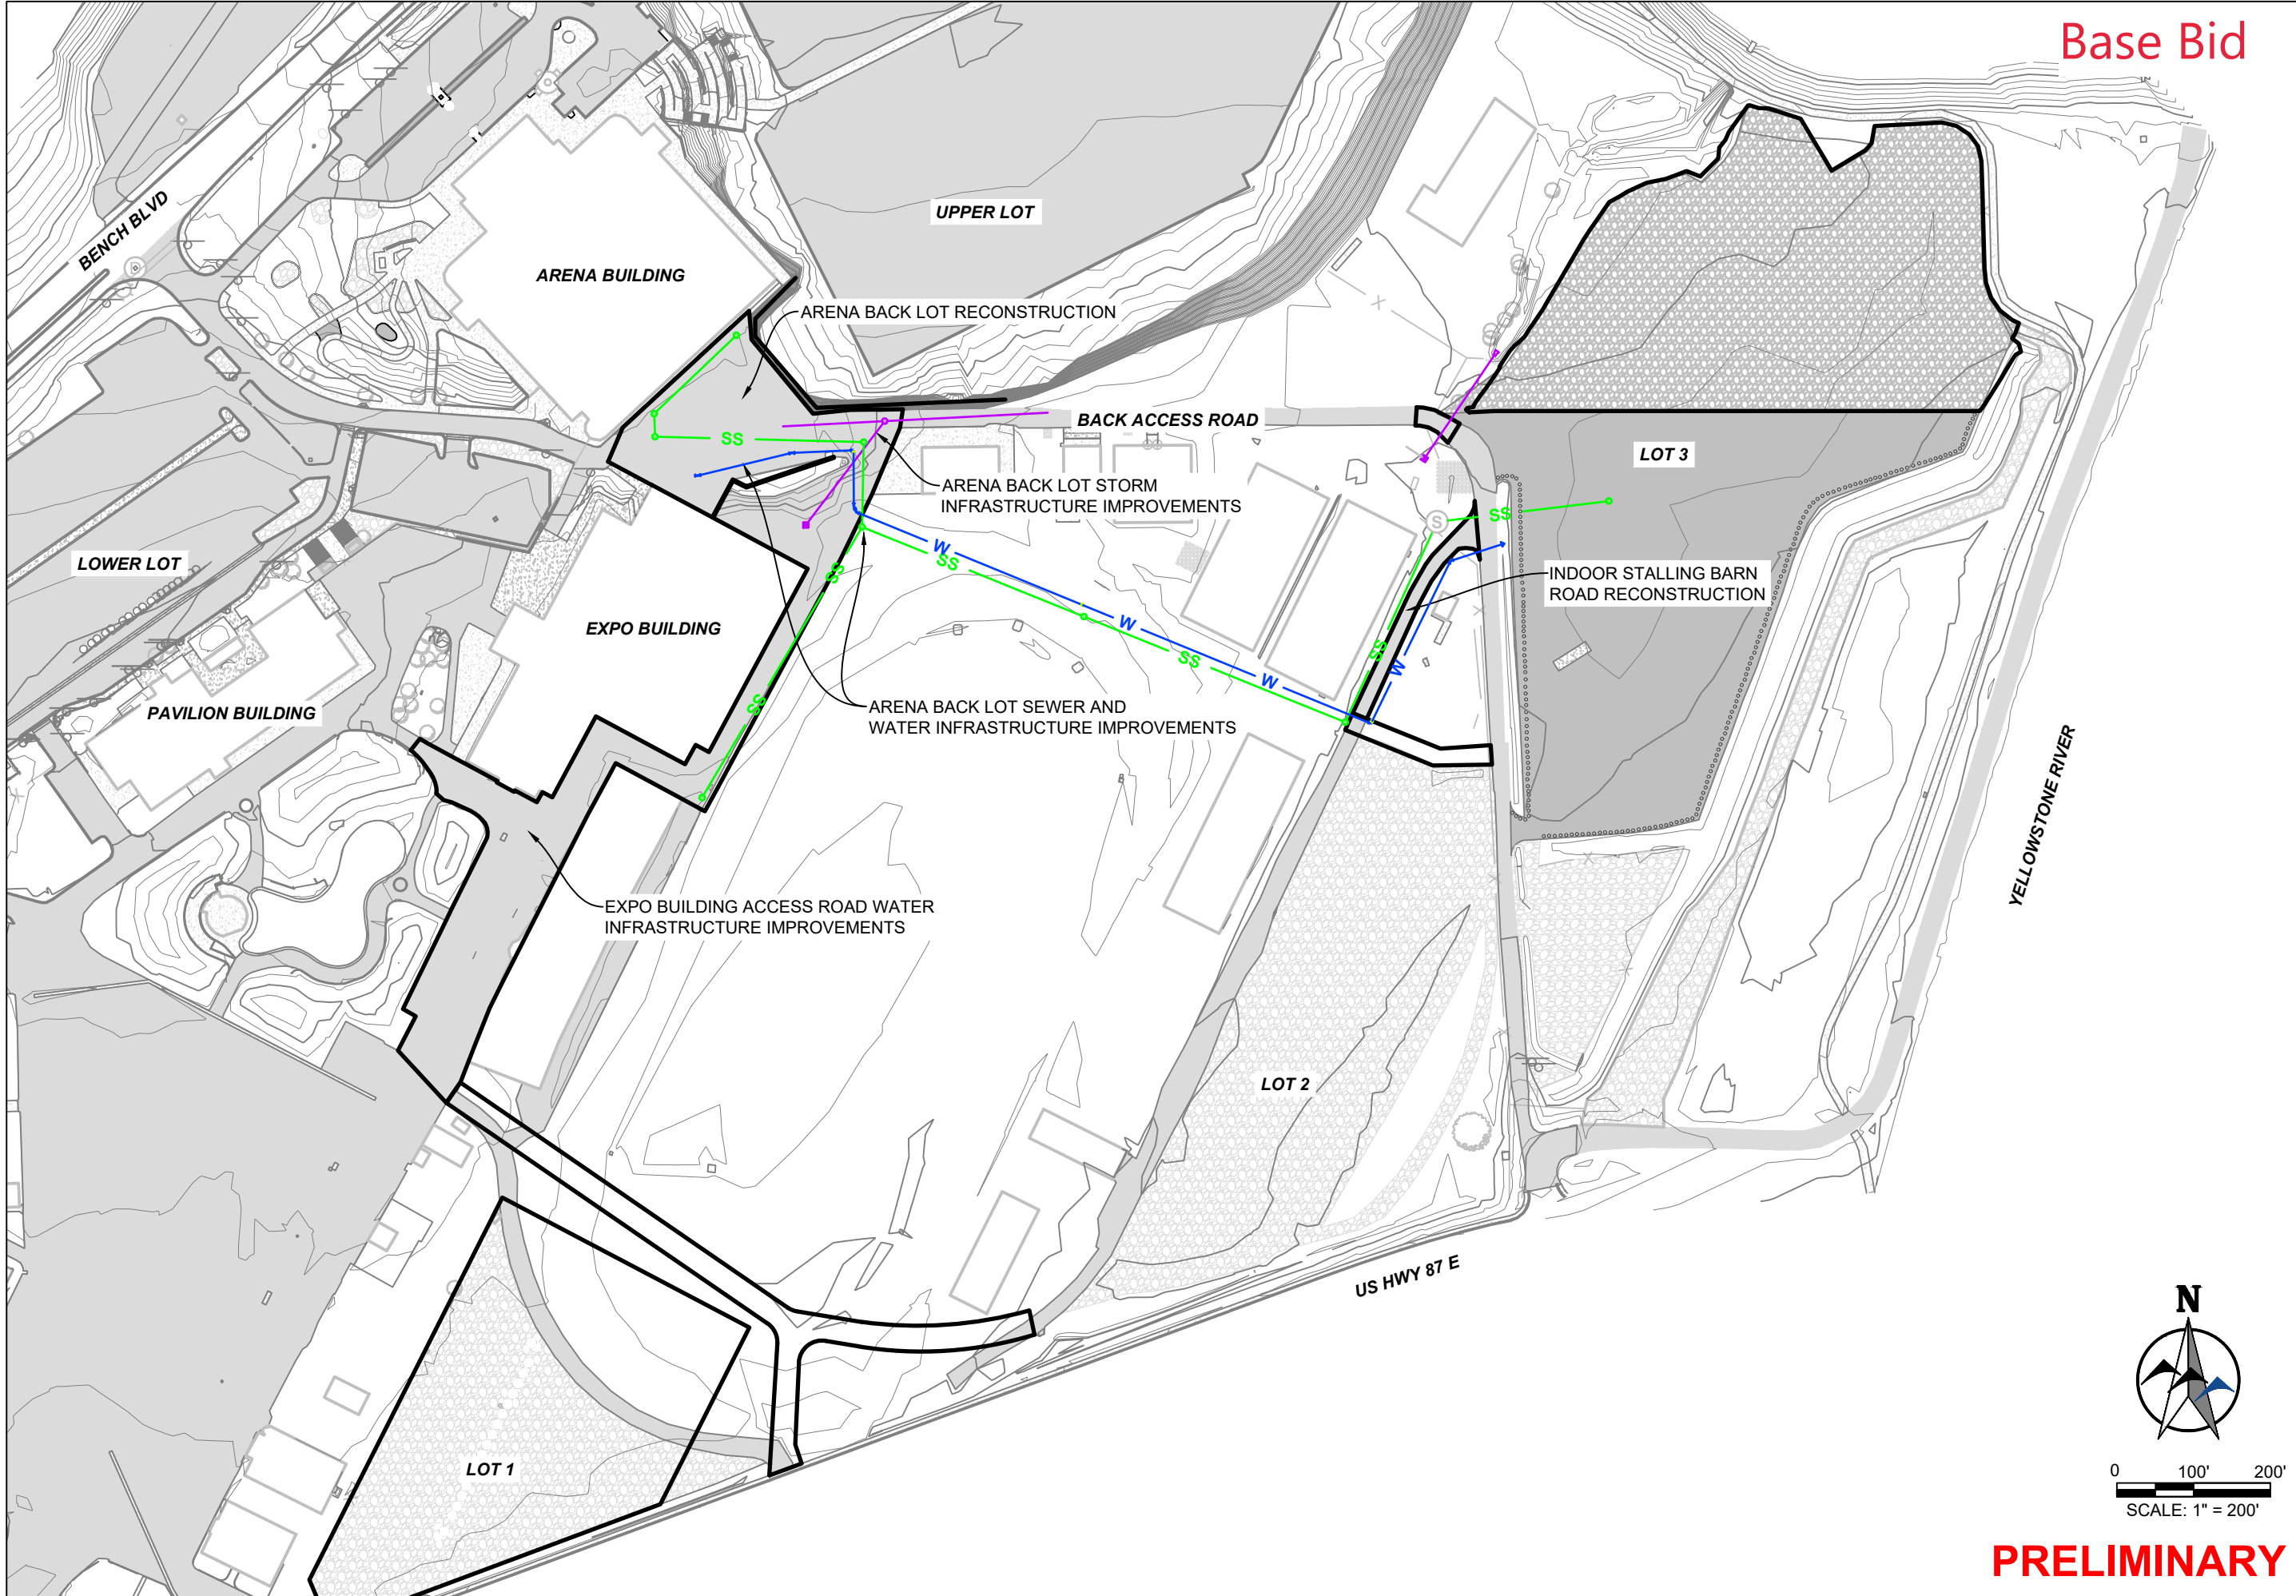


Base Bid

YELLOWSTONE COUNTY ARENA BACK LOT PROJECT PROJECT SUMMARY SHEET BILLINGS, MT				PREPARED BY WWCENGINEERING 550 S. 24TH ST. W., SUITE 201 BILLINGS, MT 59102 (406) 894-2210 www.wwcengineering.com			
DESIGNED BY: <u>KH</u>				PROJECT NO. 2021-555			
DRAWN BY: <u>ZSL</u>				NO.			
CHECKED BY: <u>GTR</u>				BY			
DATE: <u>X/X/XX</u>				REVISION			
SHEET 3				DATE			

DESIGNED BY: <u>KH</u> DRAWN BY: <u>ZSL</u> CHECKED BY: <u>GTR</u> DATE: <u>X/X/XX</u>				YELLOWSTONE COUNTY ARENA BACK LOT PROJECT ARENA BACK LOT GRADING BILLINGS, MT				PREPARED BY  WWC ENGINEERING 550 S. 24TH ST. W., SUITE 201 BILLINGS, MT 59102 (406) 894-2210 www.wwcengineering.com				<table><thead><tr><th>NO.</th><th>REVISION</th><th>BY</th><th>DATE</th></tr></thead><tbody><tr><td> </td><td> </td><td> </td><td> </td></tr><tr><td> </td><td> </td><td> </td><td> </td></tr><tr><td> </td><td> </td><td> </td><td> </td></tr><tr><td> </td><td> </td><td> </td><td> </td></tr><tr><td> </td><td> </td><td> </td><td> </td></tr><tr><td> </td><td> </td><td> </td><td> </td></tr></tbody></table>				NO.	REVISION	BY	DATE																								
NO.	REVISION	BY	DATE	
SHEET				5				PROJECT NO. 2021-555																																			

K:\Sheridan\Yellowstone County, MT\2021555 MetraPark Infrastructure Improvements\05CAD\Sheets\PLAN_SET\04_Arena_Back_Lots\PHASE 1 - ARENA BACK LOT\04_IMPROVEMENTS\21555-ARENA-BACK-LOT_IMPROV.dwg GRAD (6) 11/9/2023 6:08:20 PM

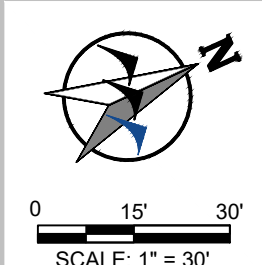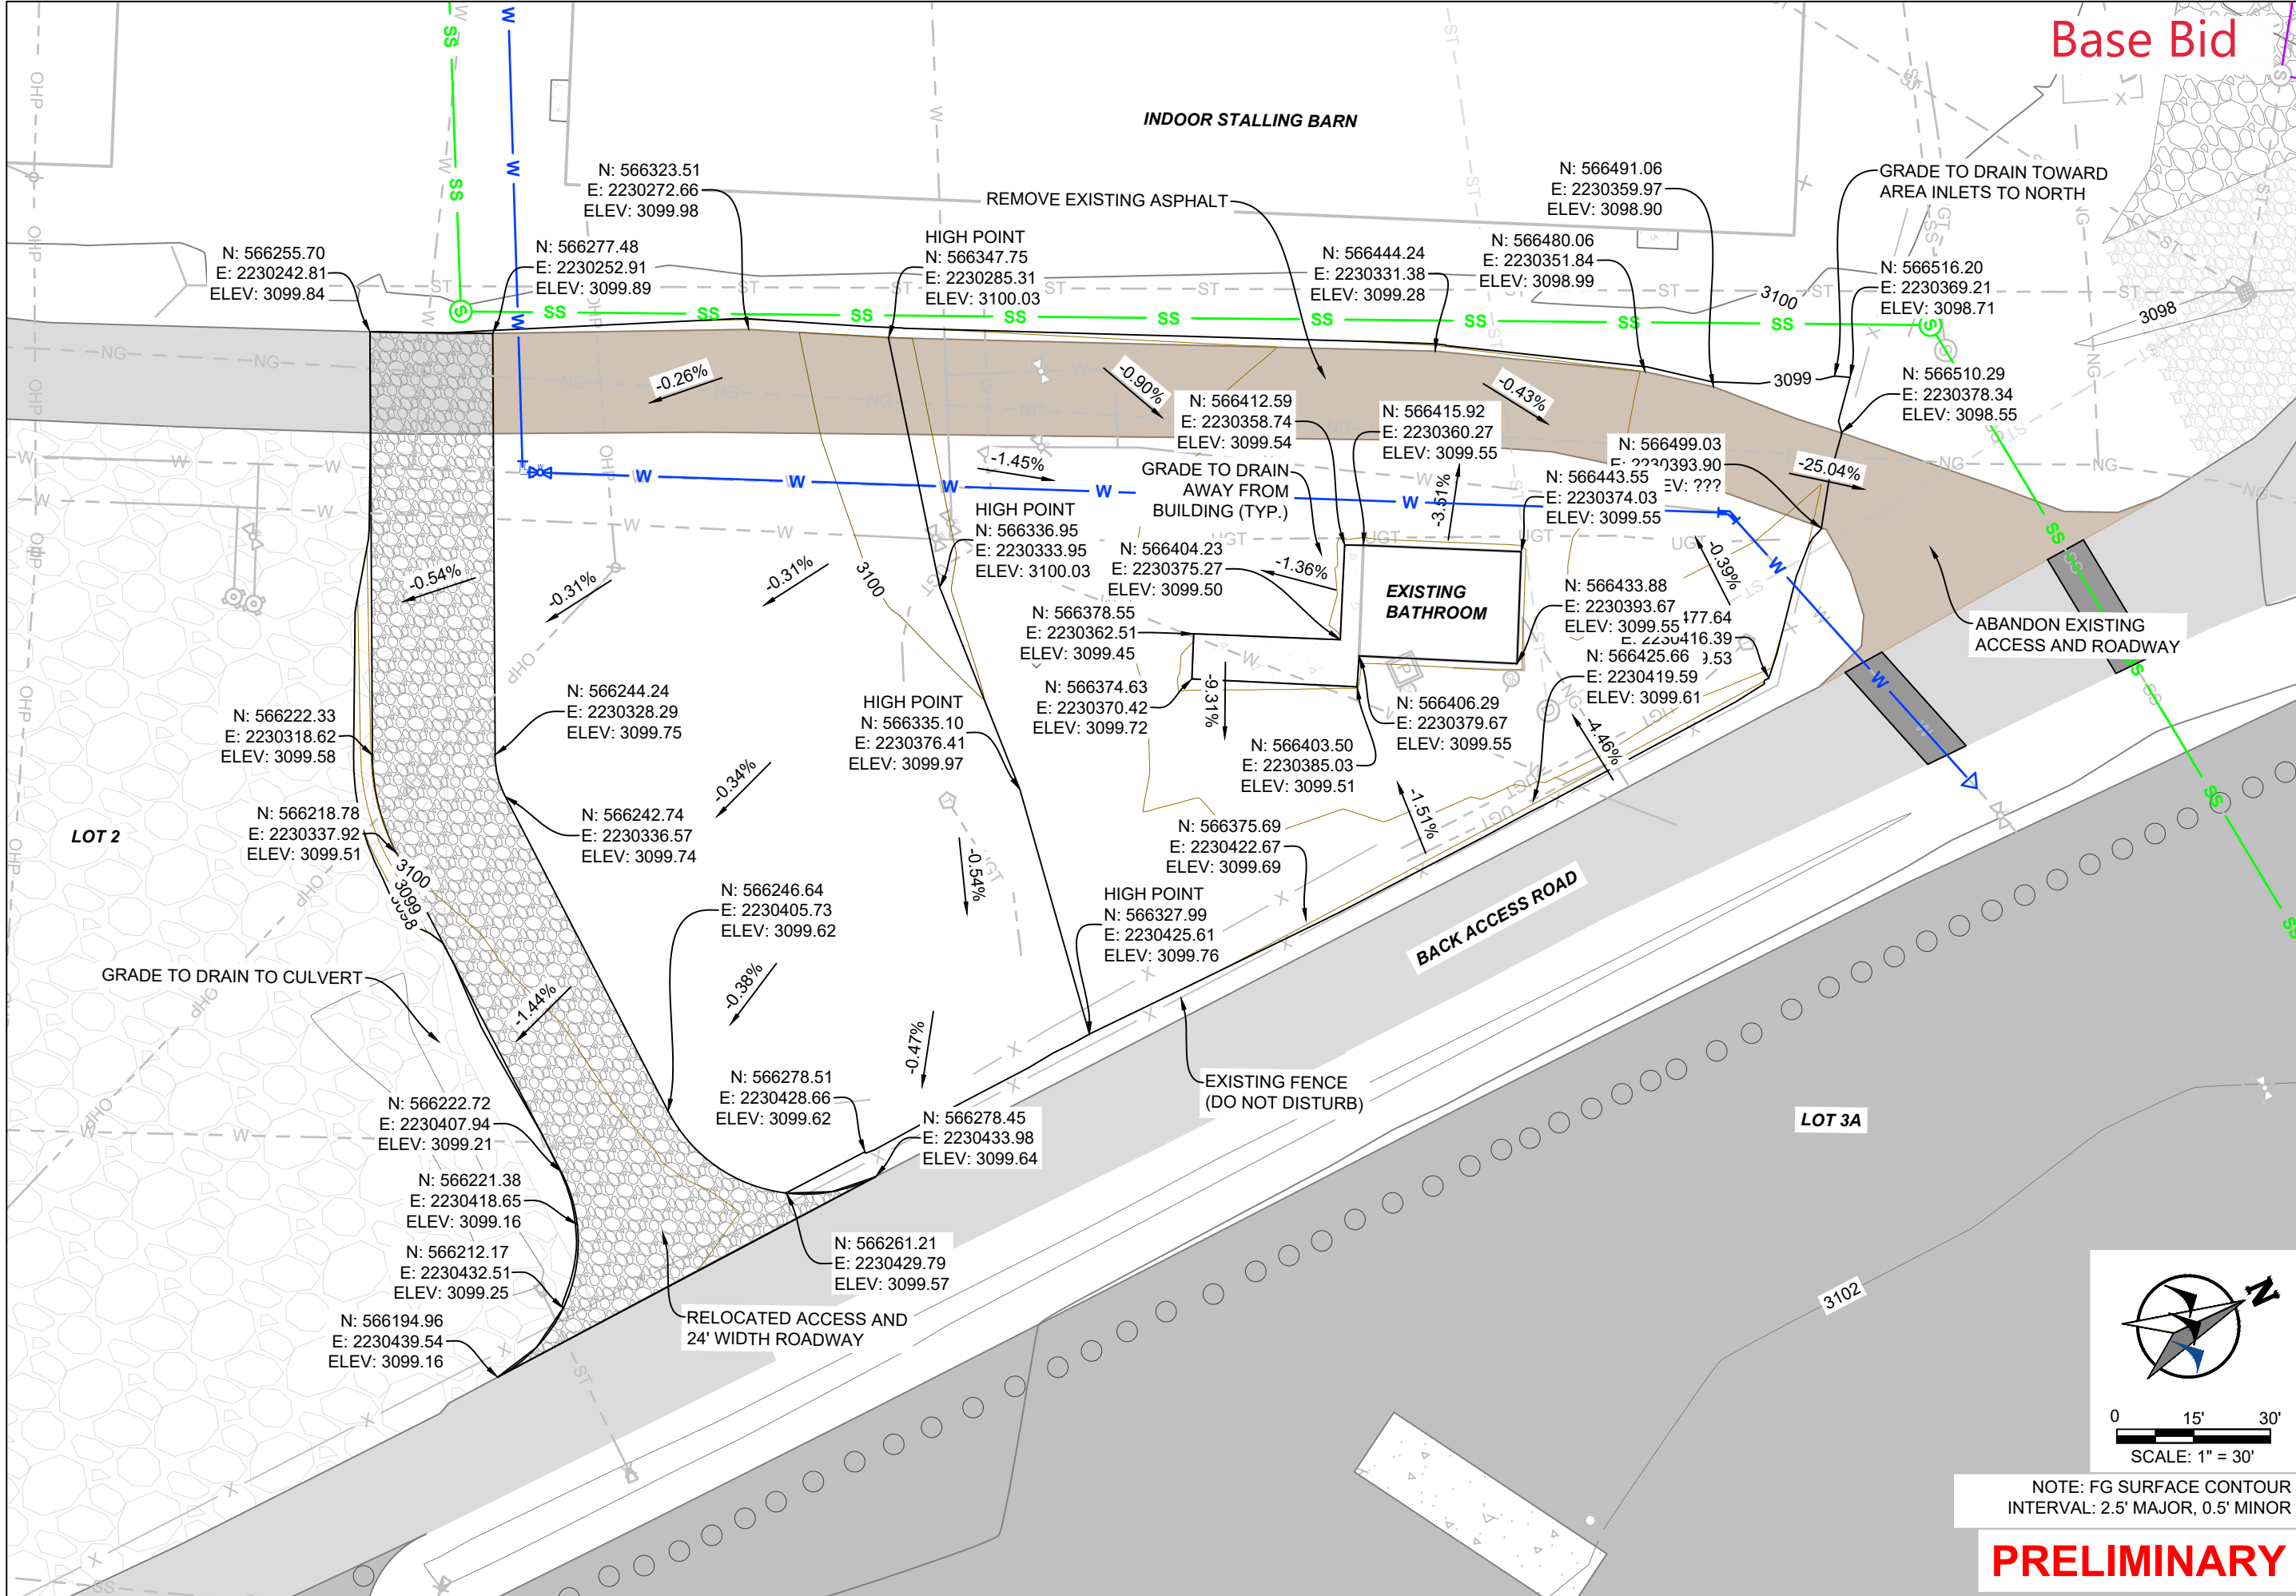

NOTE: FG SURFACE CONTOUR
INTERVAL: 2.5' MAJOR, 0.5' MINOR

PRELIMINARY

REVISION		DATE
NO.	BY	

PROJECT NO. 2021-555

PREPARED BY: **WWC** ENGINEERING
550 S. 24TH ST. W., SUITE 201
BILLINGS, MT 59102
(406) 894-2210
www.wwcengineering.com

YELLOWSTONE COUNTY
ARENA BACK LOT PROJECT

INDOOR STALLING BARN STORM GRADING
BILLINGS, MT

DESIGNED BY: KH
DRAWN BY: ZSL
CHECKED BY: GTR
DATE: / /

SHEET
9