

## **COMMISSIONER MEETINGS**

**All meetings take place in the Commissioners Conference Room (3107)  
located in the Stillwater Building @ 316 North 26th Street (3rd Floor)  
and are open to the public unless otherwise noted**

---

**THURSDAY- November 30, 2023**

---

**PLEDGE**

---

---

**2:00 COMMISSIONERS DISCUSSION**

---

## **DEPARTMENTS**

1. **Finance - James Matteson - MetraPark ARPA Projects 2024 Planning**

## **COMMISSIONERS**

## **PUBLIC COMMENTS ON COUNTY BUSINESS**

## **B.O.C.C Thursday Discussion**

**1.**

**Meeting Date:** 11/30/2023

**Title:** MetraPark ARPA Projects 2024 Planning

**Submitted For:** James Matteson, Purchasing Agent

**Submitted By:** James Matteson, Purchasing Agent

---

### **TOPIC:**

**Finance - James Matteson - MetraPark ARPA Projects 2024 Planning**

### **BACKGROUND:**

Presenting concept plans for the Arena back lot design

### **RECOMMENDED ACTION:**

Discussion

---

### **Attachments**


Metra 2024 ARPA - Proposed Base Bid

Metra 2024 - Proposed Alt #1

Metra 2024 ARPA - Propsed Alt #2

---

K:\Sheridan\Yellowstone County, MT\2021655 MeraPark Infrastructure Improvements\GIS\CAD\Sheets\PLAN\_SET\04\_Arena\_Back\_Lot\PHASE 1 - ARENA BACK LOT\02\_OVERVIEW\21655-OVERVIEW-SUMMARY.dwg PROJECT SUMMARY 11/8/2023 6:05:01 PM

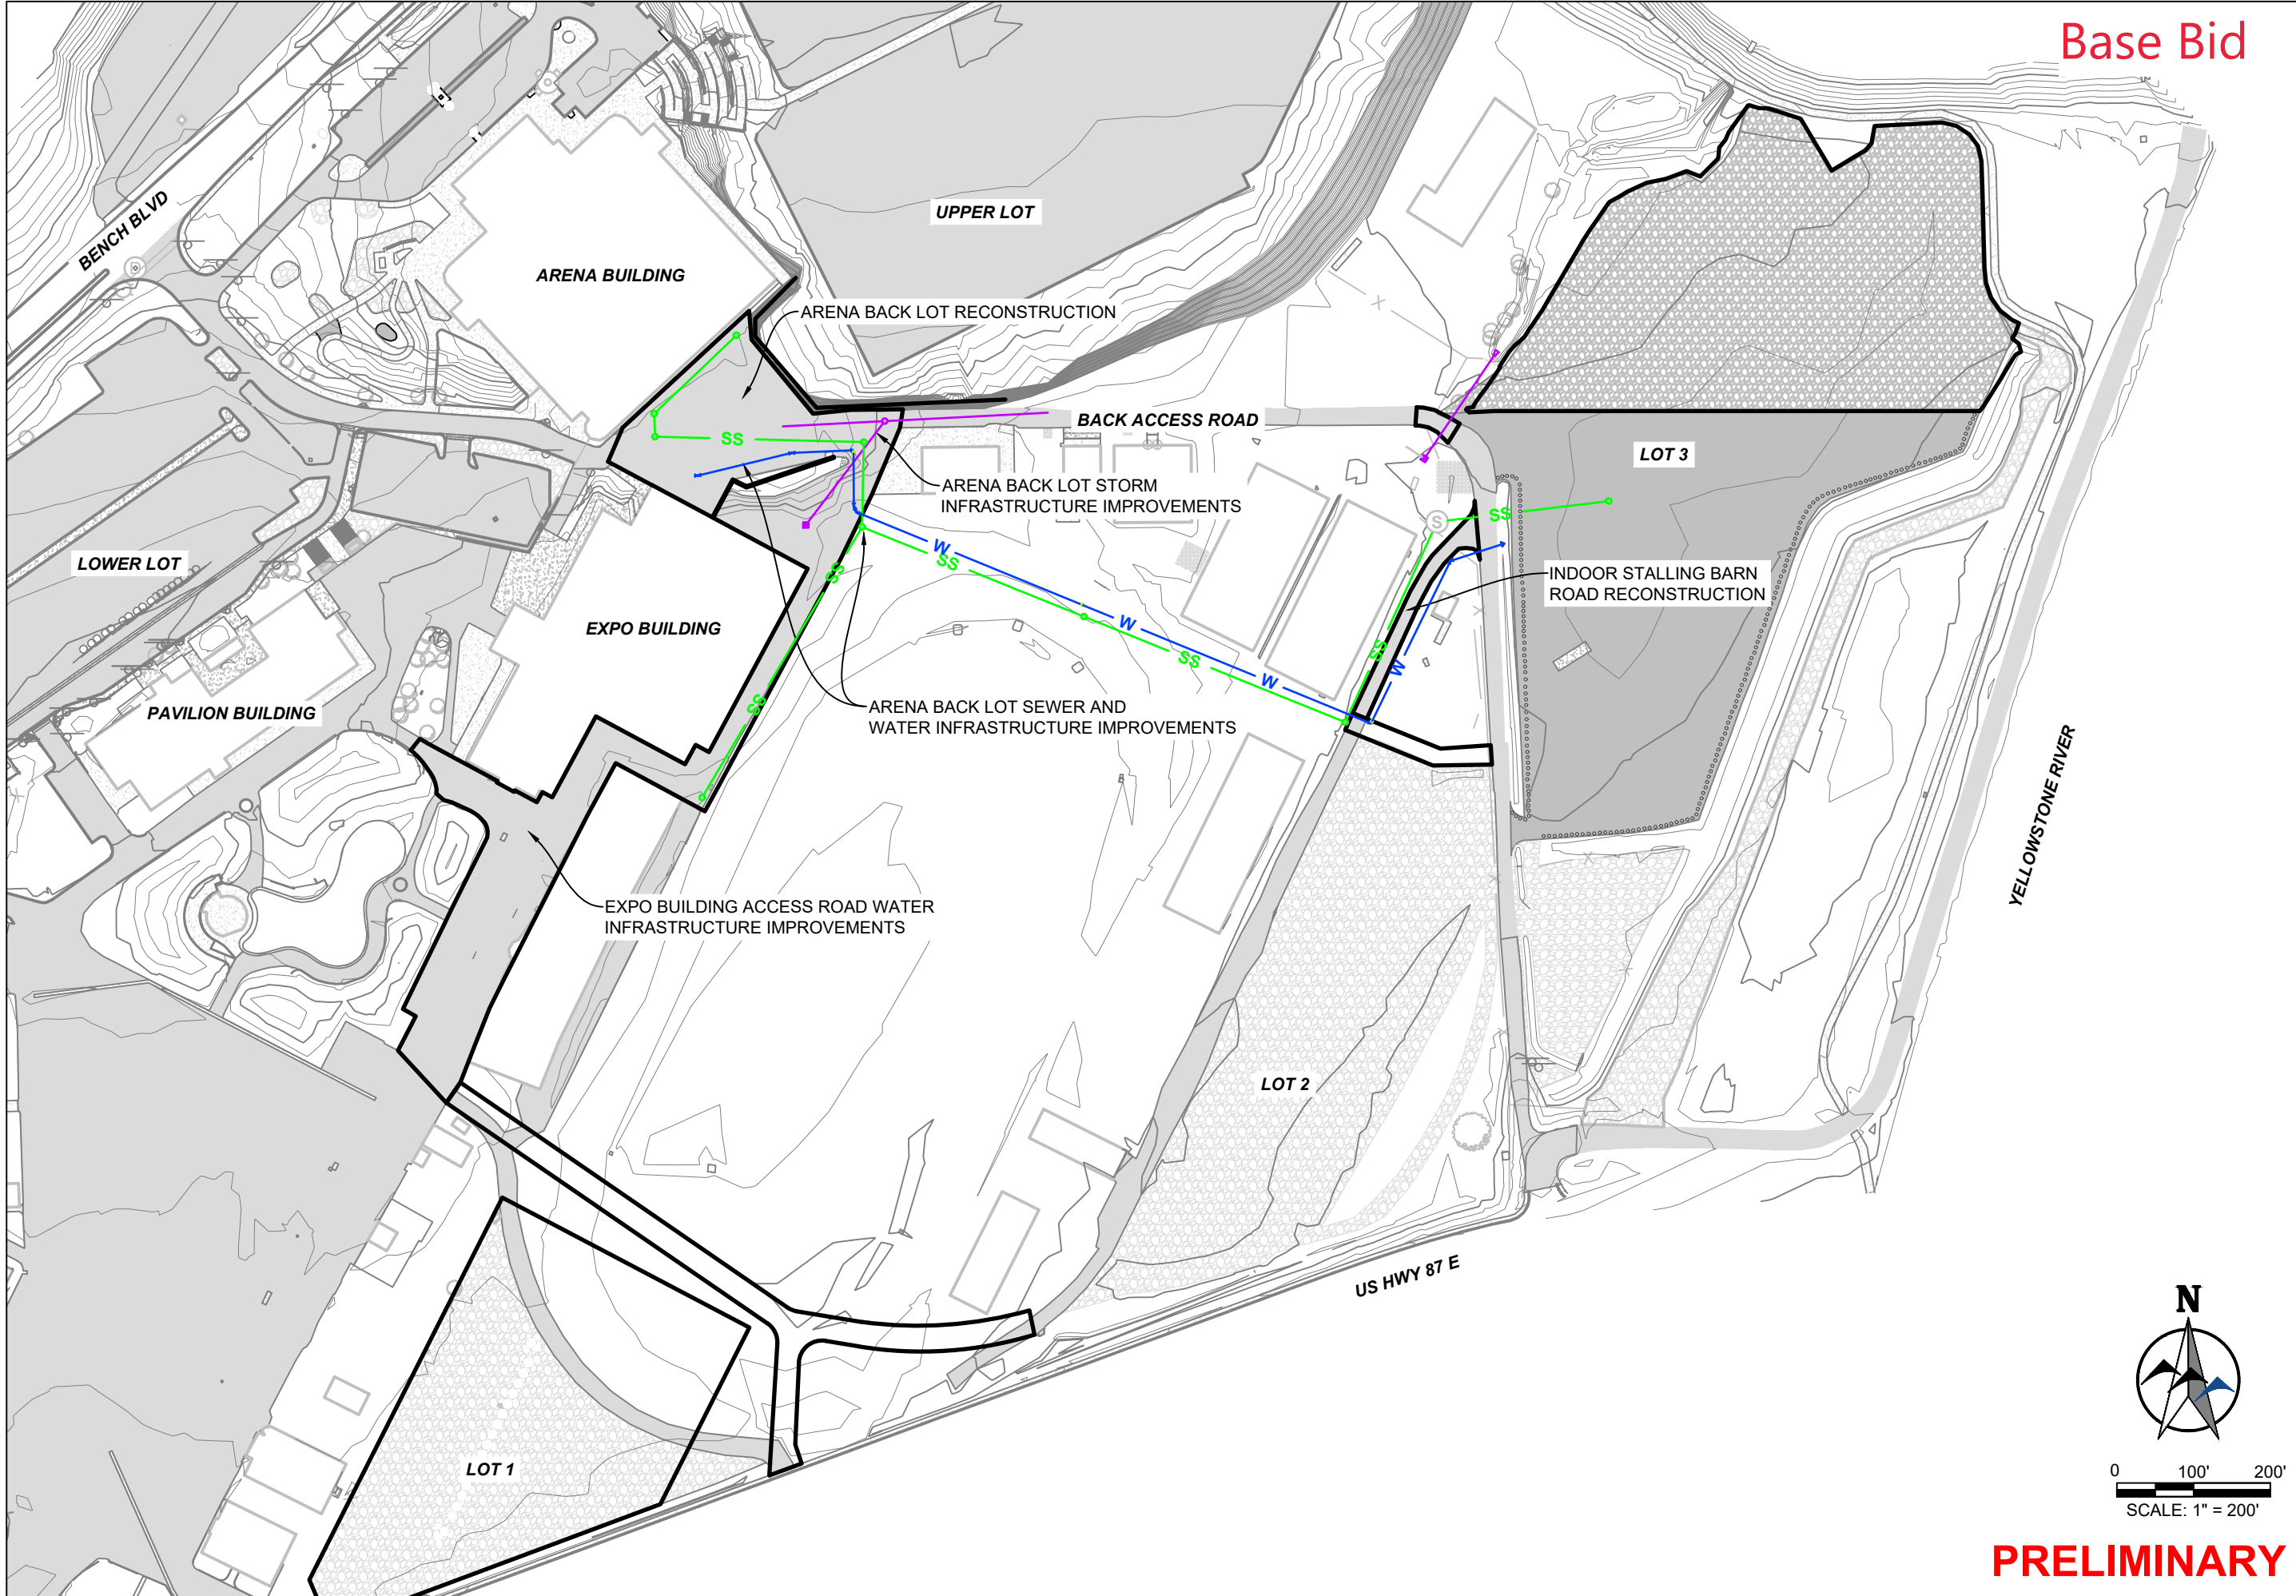

Base Bid

|                                                                                       |  |  |  |   |  |  |  |                      |  |  |  |
|---------------------------------------------------------------------------------------|--|--|--|---|--|--|--|----------------------|--|--|--|
| YELLOWSTONE COUNTY<br>ARENA BACK LOT PROJECT<br>PROJECT SUMMARY SHEET<br>BILLINGS, MT |  |  |  | PREPARED BY<br>WWCENGINEERING<br>550 S. 24TH ST. W., SUITE 201<br>BILLINGS, MT 59102<br>(406) 894-2210<br>www.wwcengineering.com |  |  |  | PROJECT NO. 2021-555 |  |  |  |
| DESIGNED BY: KH                                                                       |  |  |  | NO.   |  |  |  | BY                   |  |  |  |
| DRAWN BY: ZSL                                                                         |  |  |  | REVISION   |  |  |  | DATE                 |  |  |  |
| CHECKED BY: GTR                                                                       |  |  |  |   |  |  |  |                      |  |  |  |
| DATE: X/X/XX                                                                          |  |  |  |   |  |  |  |                      |  |  |  |
| SHEET<br>3                                                                            |  |  |  |   |  |  |  |                      |  |  |  |




|                                  |  |                        |  |   |     |          |    |      |
|----------------------------------|--|------------------------|--|---|-----|----------|----|------|
| DESIGNED BY: <u>  KH  </u>       |  | YELLOWSTONE COUNTY     |  | <div>PREPARED BY</div> <div> WWC ENGINEERING</div> <div>550 S. 24TH ST. W. SUITE 201<br/>BILLINGS, MT 59102<br/>(406) 894-2210</div> <div><a href="http://www.wwcengineering.com">www.wwcengineering.com</a></div> | NO. | REVISION | BY | DATE |
| DRAWN BY: <u>  ZSL  </u>         |  | ARENA BACK LOT PROJECT |  |   |     |          |    |      |
| CHECKED BY: <u>  GTR  </u>       |  | ARENA BACK LOT GRADING |  |   |     |          |    |      |
| DATE: <u>      </u> <u>XX/XX</u> |  |                        |  |   |     |          |    |      |
|                                  |  |                        |  |   |     |          |    |      |
| SHEET                            |  | BILLINGS, MT           |  | PROJECT NO. 2021-555   |     |          |    |      |
| 5                                |  |                        |  |   |     |          |    |      |


|   |     |   |          |  |    |                      |  |
|---|-----|---|----------|--|----|----------------------|--|
| YELLOWSTONE COUNTY<br>ARENA BACK LOT PROJECT<br><br><b>INDOOR STALLING BARN STORM GRADING</b><br><br><i>BILLINGS, MT</i> |     | <div>PREPARED BY</div> <div> <b>WWC</b> ENGINEERING</div> <div>550 S. 24TH ST. W., SUITE 201<br/>BILLINGS, MT 59102<br/>(406) 894-2210</div> <div><a href="http://www.wwcengineering.com">www.wwcengineering.com</a></div> |          |  |    | PROJECT NO. 2021-555 |  |
| DESIGNED BY: <u>KH</u>                                                                                                   | NO. |   | REVISION |  | BY | DATE                 |  |
| DRAWN BY: <u>ZSL</u>   |     |   |          |  |    |                      |  |
| CHECKED BY: <u>GTR</u>                                                                                                   |     |   |          |  |    |                      |  |
| DATE: <u>X/X/XX</u>   |     |   |          |  |    |                      |  |
| SHEET   |     |   |          |  |    |                      |  |
| <b>9</b>   |     |   |          |  |    |                      |  |



K:\Sheridan\Yellowstone County, MT\2021555 MetraPark Infrastructure Improvements\05CAD\Drawings\PLAN\_SET\04\_Arena\_Back Lots\PHASE 3 - LOT 1\04\_IMPROVEMENTS\21555-LOT-1\_IMPROV.dwg Improvement overview 11/7/2023 1:23:21 PM

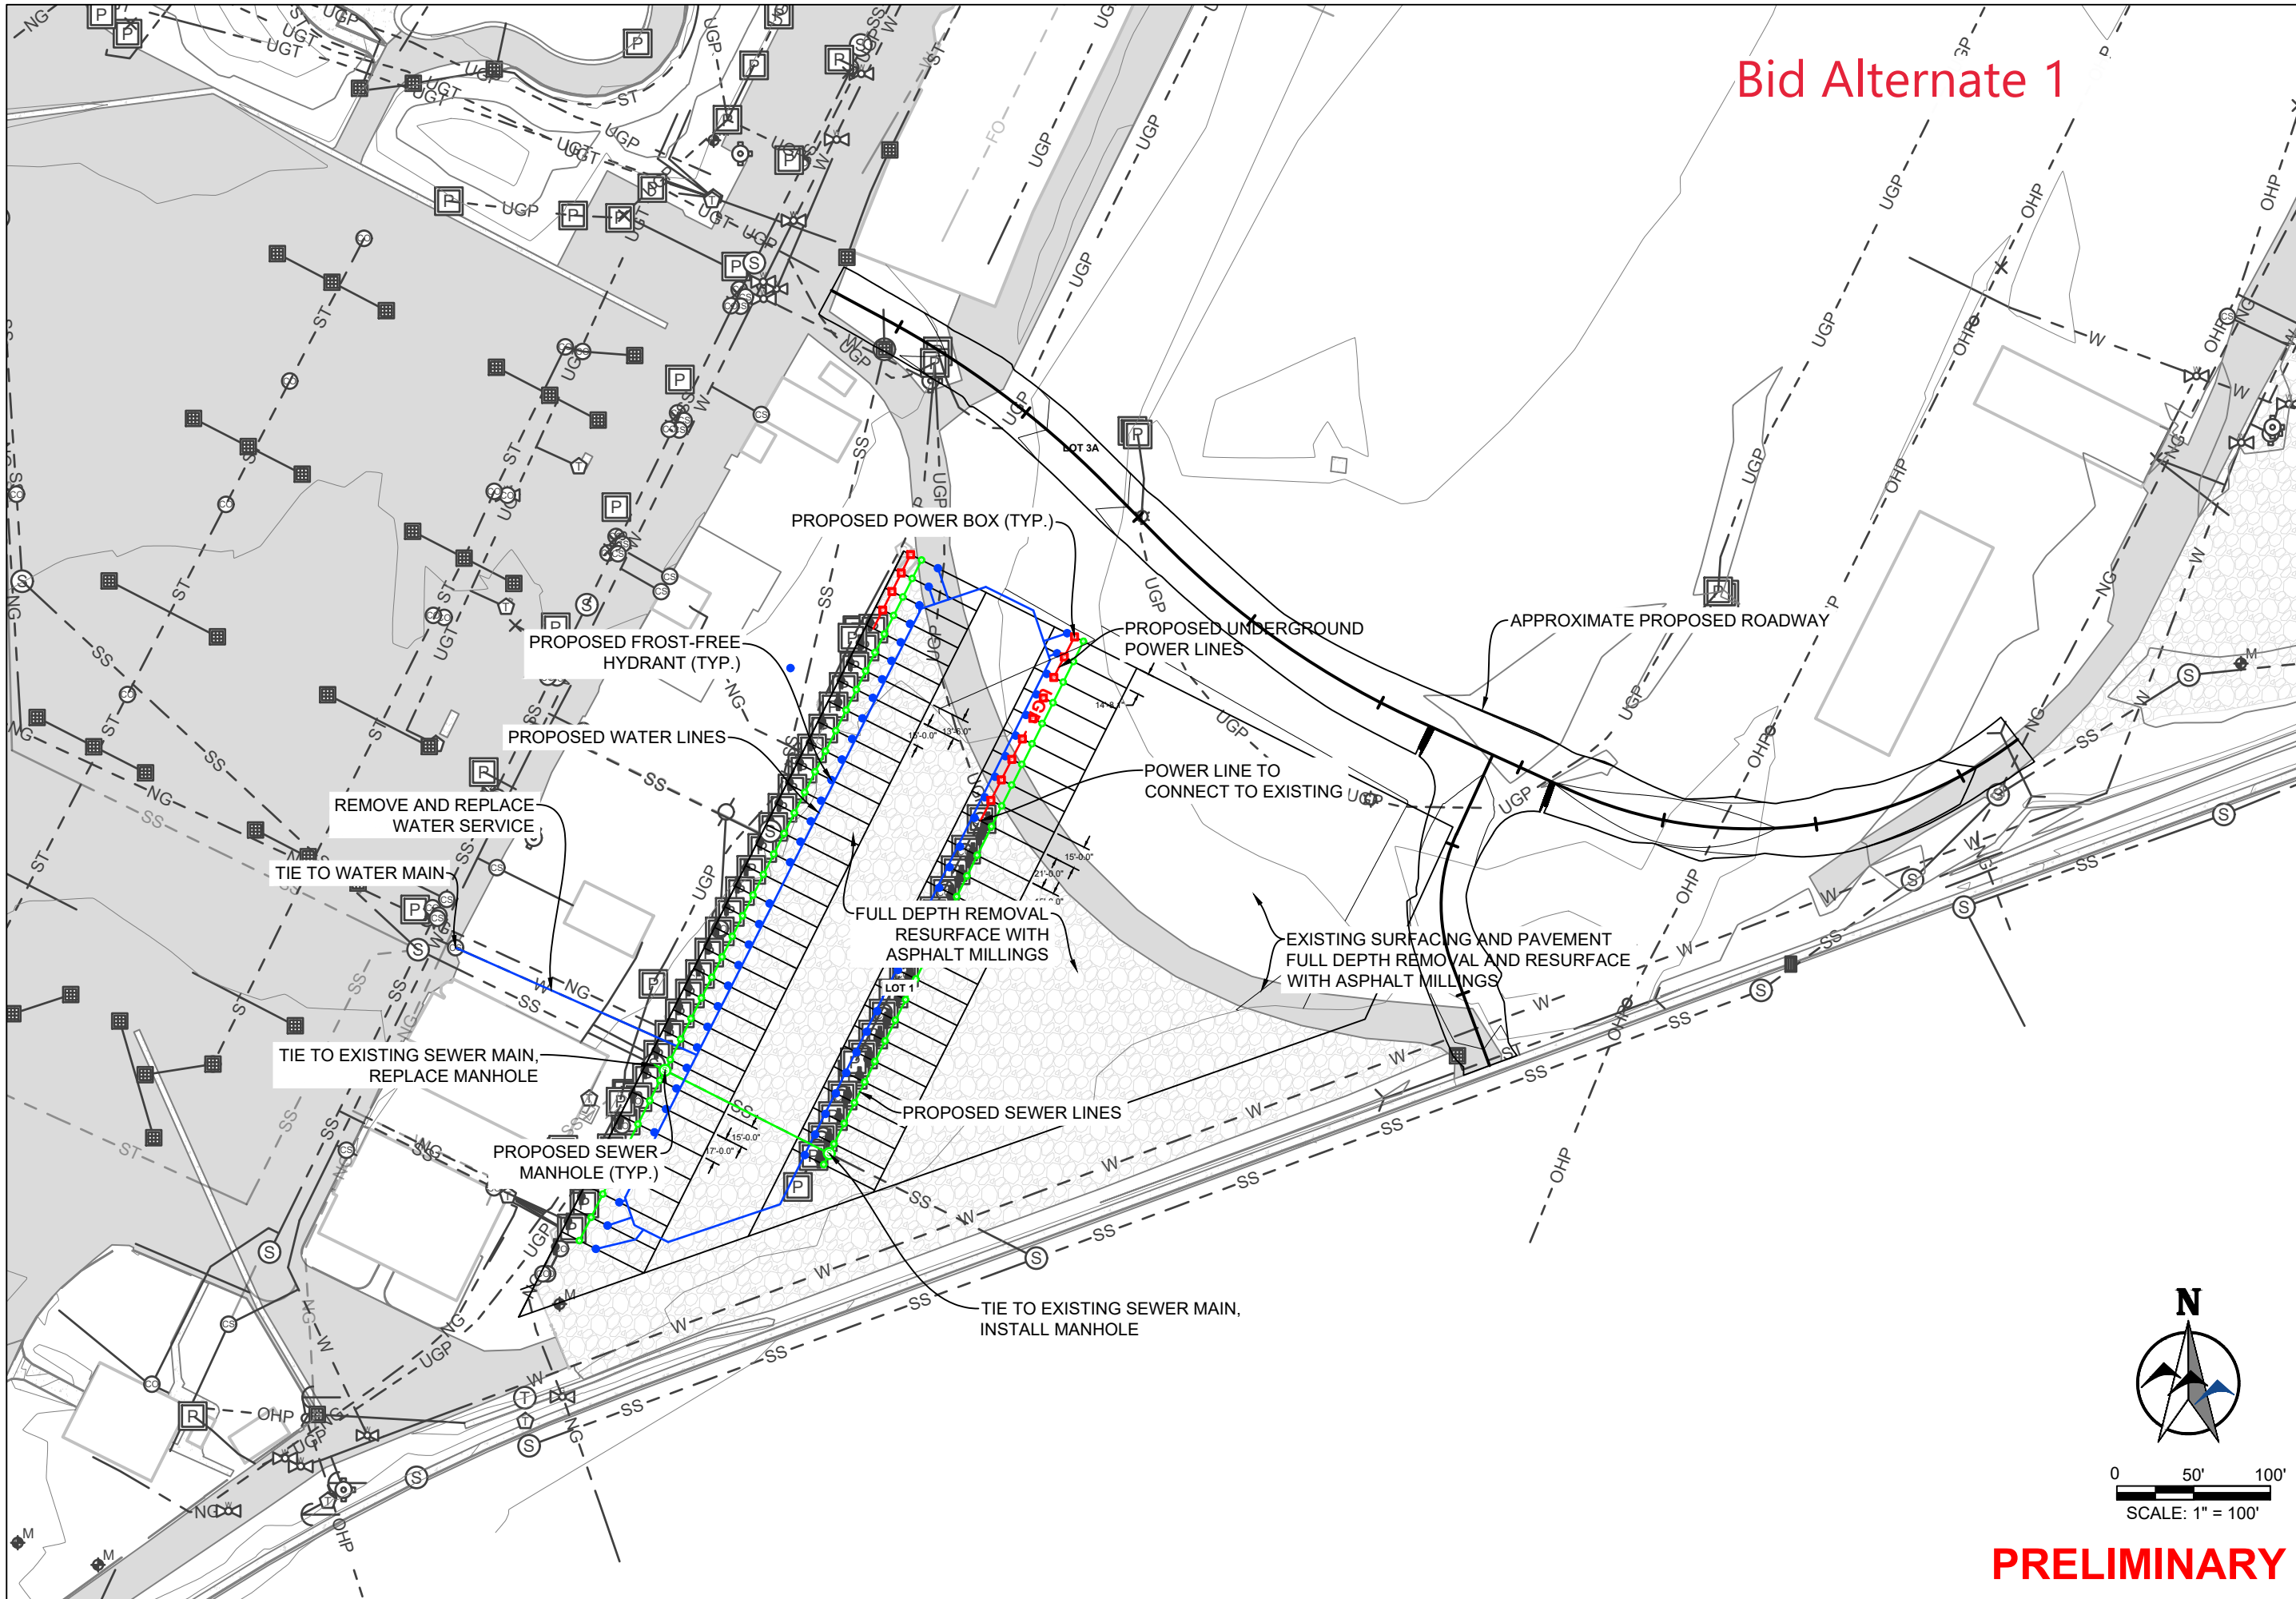

Bid Alternate 1

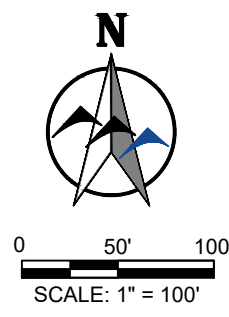

**PRELIMINARY**

YELLOWSTONE COUNTY  
ARENA BACK LOTS - PHASE 3  
**LOT 1 IMPROVEMENT OVERVIEW**  
BILLINGS, MT

DESIGNED BY: MBP  
DRAWN BY: ZSL  
CHECKED BY: GTR  
DATE: X/X/XX

PREPARED BY: **WWC** ENGINEERING  
550 S. 24TH ST. W., SUITE 201  
BILLINGS, MT 59102  
(406) 894-2210  
www.wwcengineering.com


| NO. | REVISION | BY | DATE |
|-----|----------|----|------|
|     |          |    |      |
|     |          |    |      |
|     |          |    |      |
|     |          |    |      |

PROJECT NO. 2021-555

SHEET  
**5**



K:\Sheridan\Yellowstone County, MT\2021555 MetaPark Infrastructure Improvements\05CAD\Sheets\PLAN\_SET\04\_Arena\_Back Lots\PHASE 2 - LOT 3B\04\_IMPROVEMENTS\21555-LOT-3B\_IMPROV.dwg improvement overview 11/7/2023 1:58:46 PM

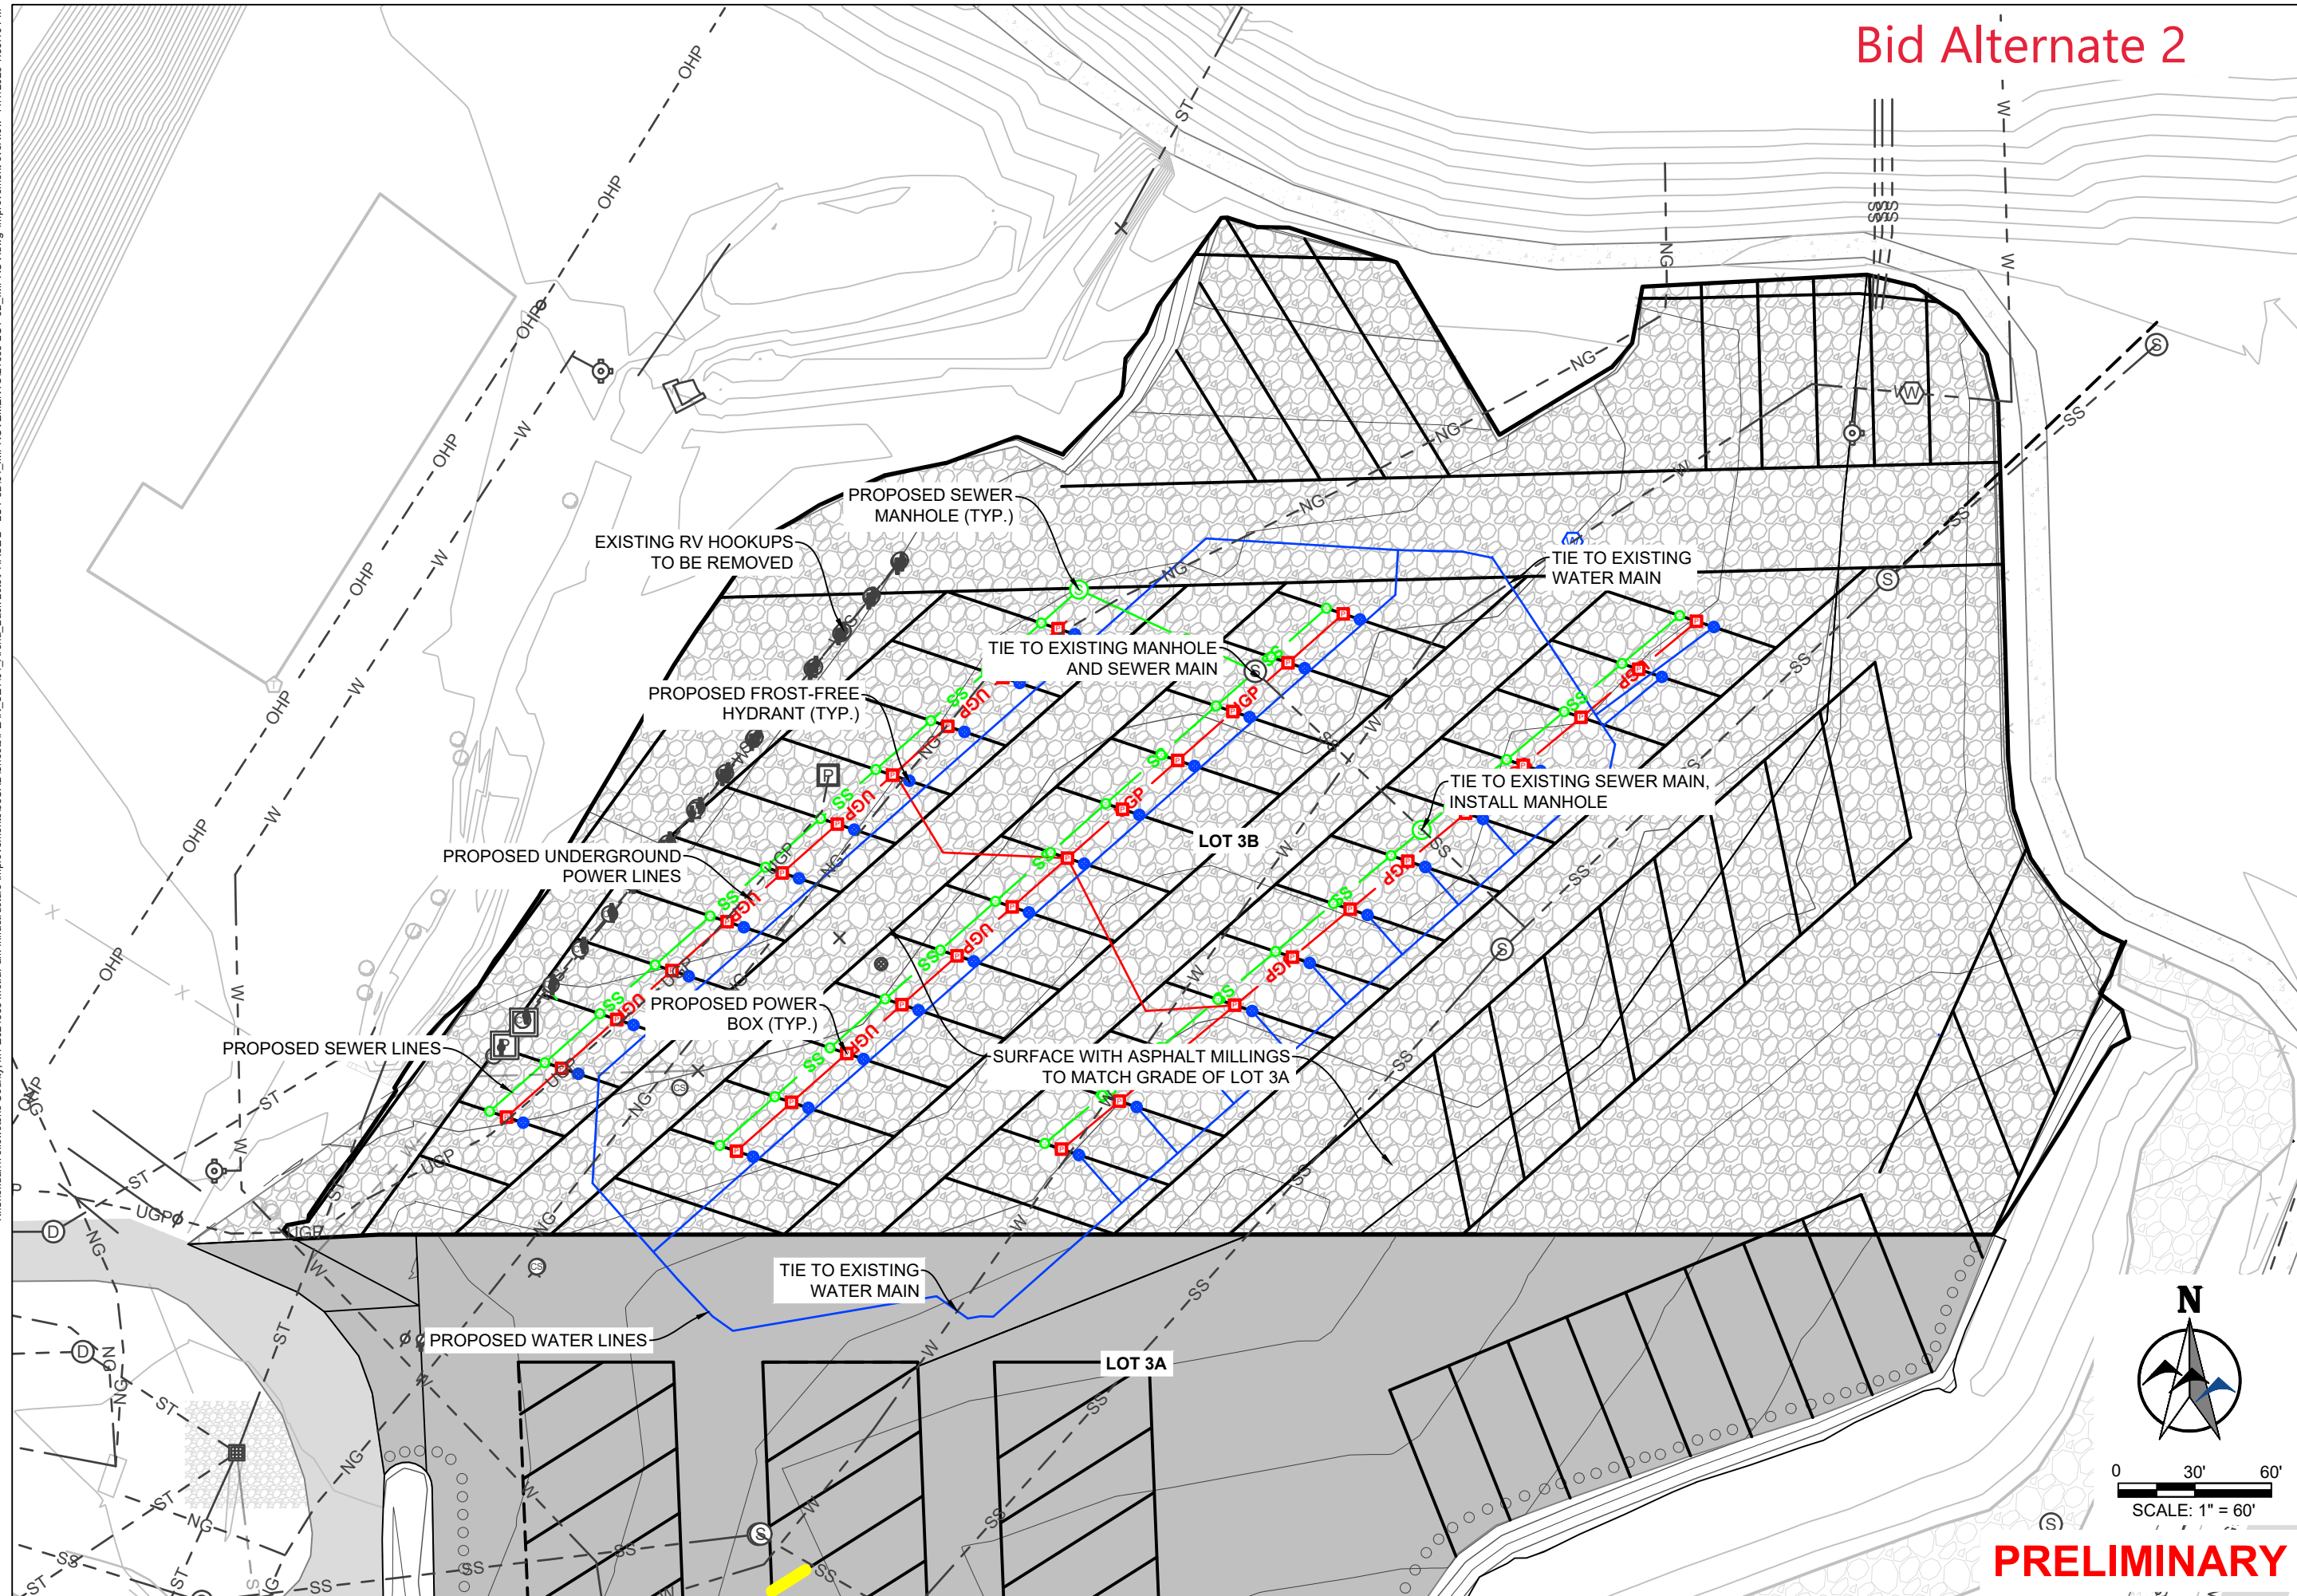

Bid Alternate 2

**PRELIMINARY**

YELLOWSTONE COUNTY  
ARENA BACK LOTS - PHASE 2  
**LOT 3B IMPROVEMENT OVERVIEW**  
BILLINGS, MT

DESIGNED BY: MBP  
DRAWN BY: ZSL  
CHECKED BY: GTR  
DATE: X/X/XX

SHEET  
**5**





PREPARED BY  
 WWC ENGINEERING  
550 S. 24TH ST. W., SUITE 201  
BILLINGS, MT 59102  
(406) 894-2210  
www.wwcengineering.com

| NO. | REVISION | BY | DATE |
|-----|----------|----|------|
|     |          |    |      |
|     |          |    |      |
|     |          |    |      |
|     |          |    |      |

PROJECT NO. 2021-555

K:\Sheridan\Yellowstone County, MT\2021555 MetraPark Infrastructure Improvements\05CAD\Sheets\PLAN\_SET\04\_Arena\_Back\_Lots\PHASE 2 - LOT 3B\06\_DETAILS\21555-ARENA BACK LOTS\_DETAILS.dwg PROFILE-DETAILS 11/2/2023 9:49:58 AM

Bid Alternate 2

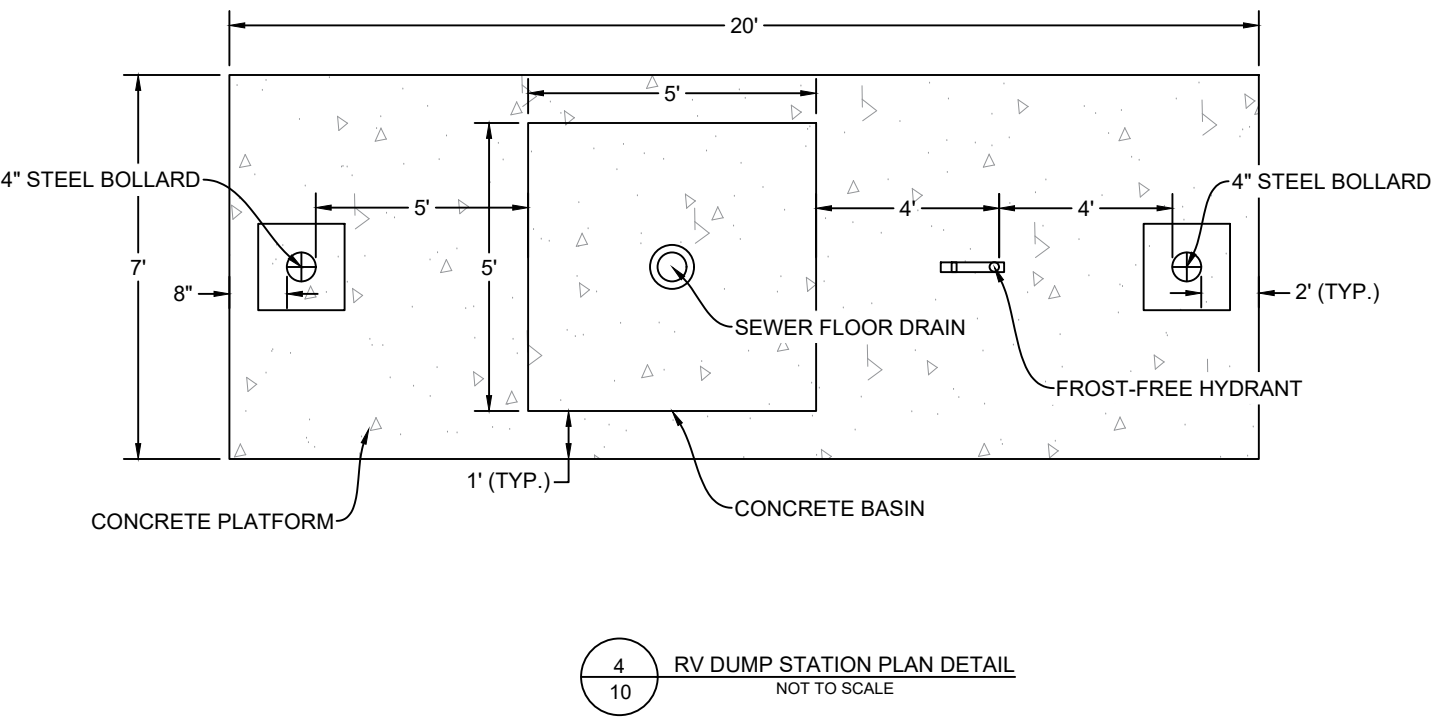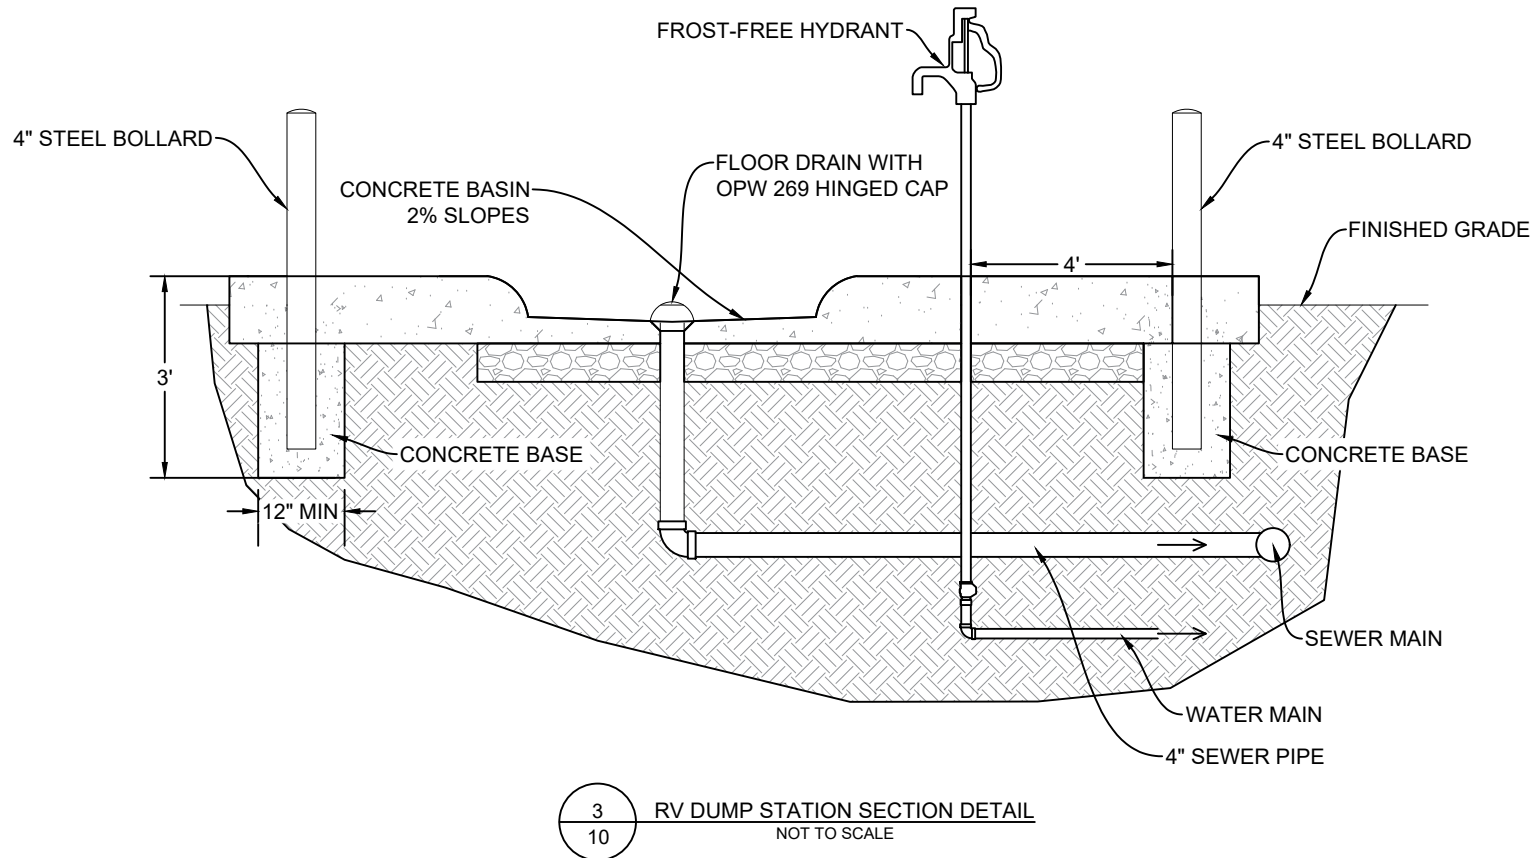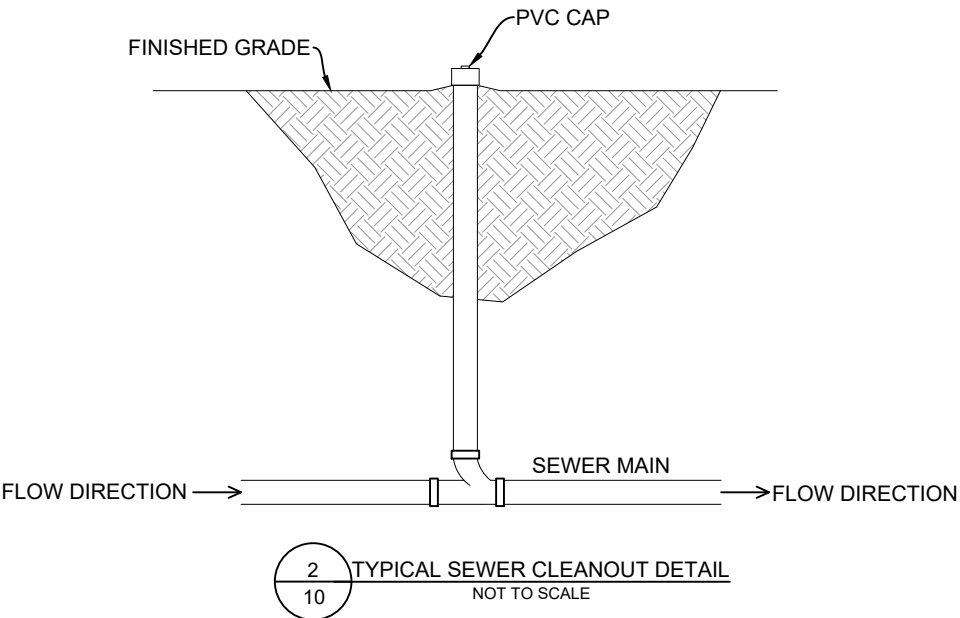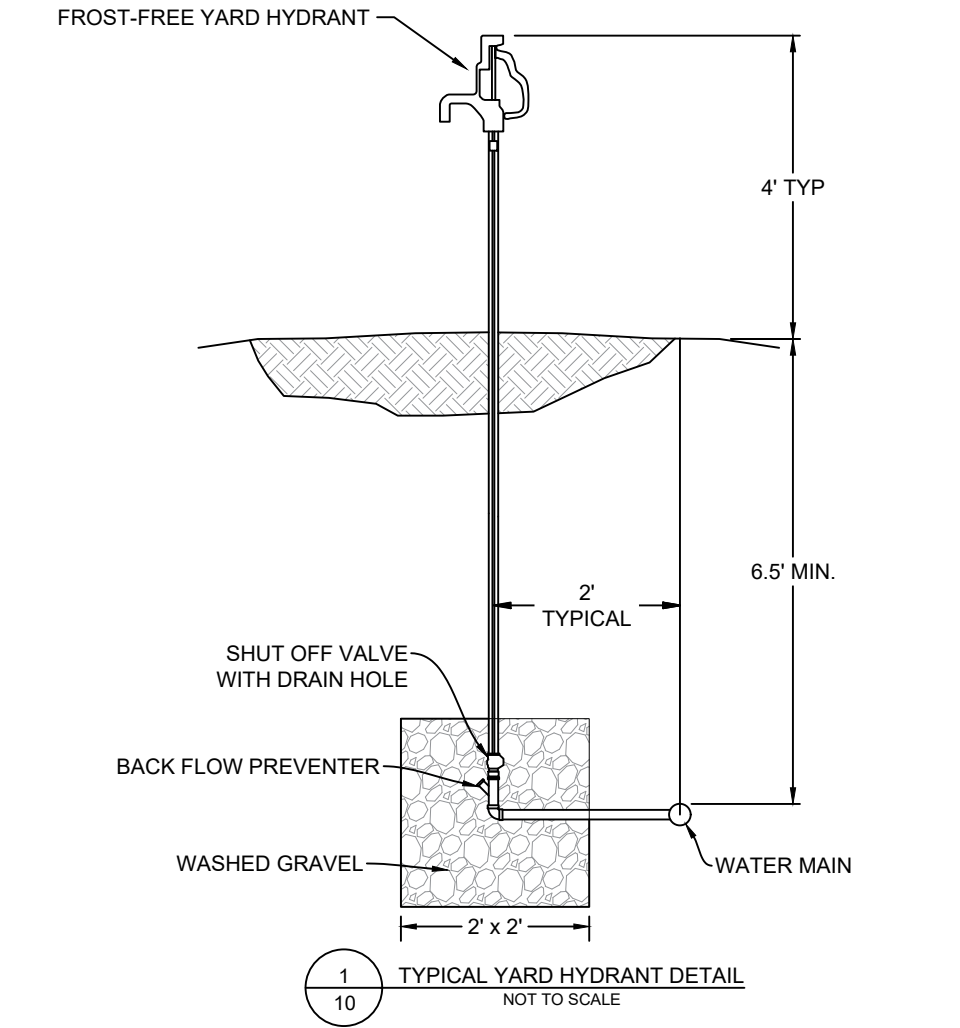

PRELIMINARY

| NO. | REVISION | BY | DATE |
|-----|----------|----|------|
|     |          |    |      |
|     |          |    |      |
|     |          |    |      |
|     |          |    |      |

PROJECT NO. 2021-555

PREPARED BY: **WWC ENGINEERING**  
550 S. 24TH ST. W., SUITE 201  
BILLINGS, MT 59102  
(406) 894-2210  
www.wwcengineering.com


YELLOWSTONE COUNTY  
ARENA BACK LOTS - PHASE 2  
SERVICE HOOKUP DETAILS  
BILLINGS, MT

DESIGNED BY: MBP  
DRAWN BY: ZSL  
CHECKED BY: GTR  
DATE: X/X/XX


SHEET  
10



K:\Sheridan\Yellowstone County, MT\2021\555 MetraPark Infrastructure Improvements\GIS\CAD\Sheets\PLAN\_SET\04\_Arena\_Back Lots\PHASE 2 - LOT 3B\05\_DETAILS\21555-ARENA BACK LOTS\_DETAILS.dwg 11/17/2023 9:49:58 AM

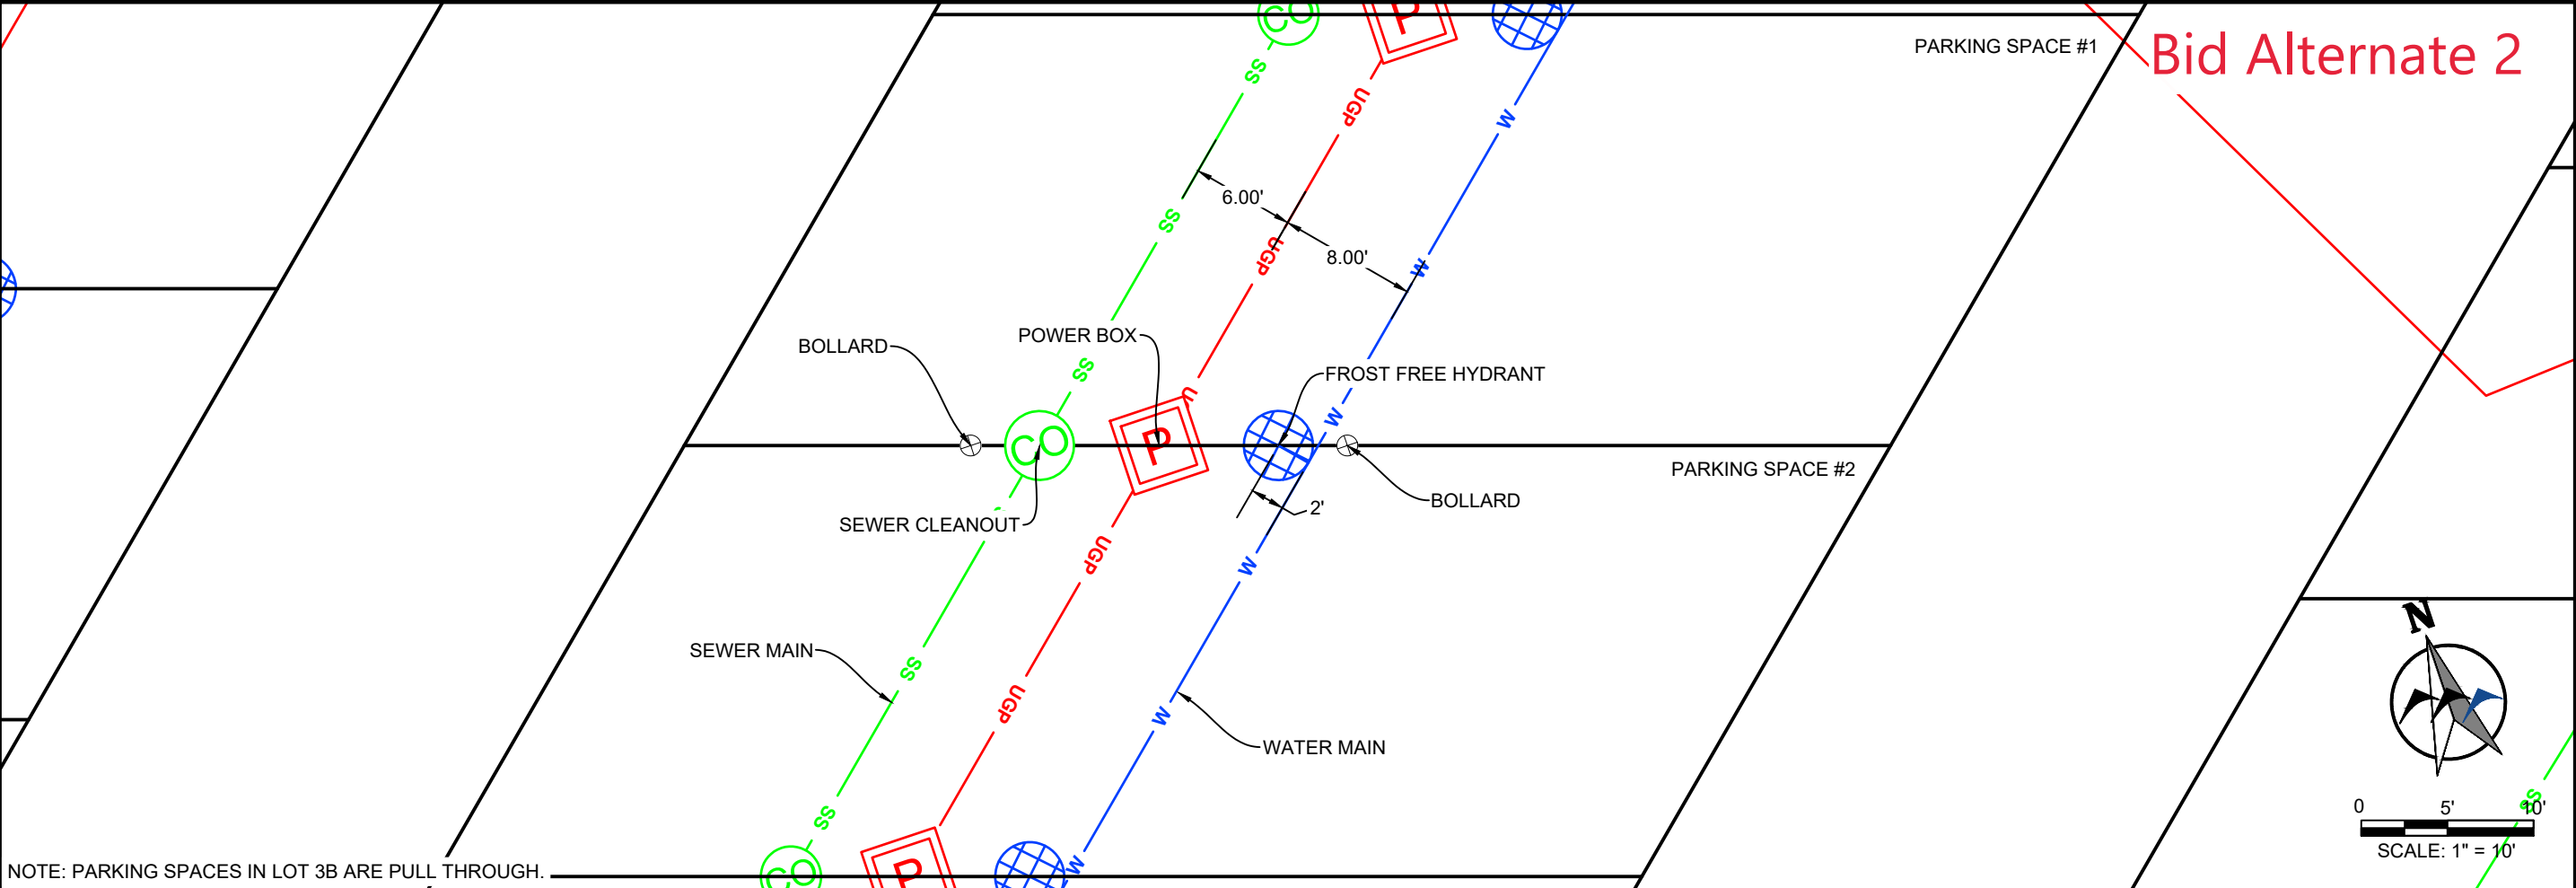

Bid Alternate 2

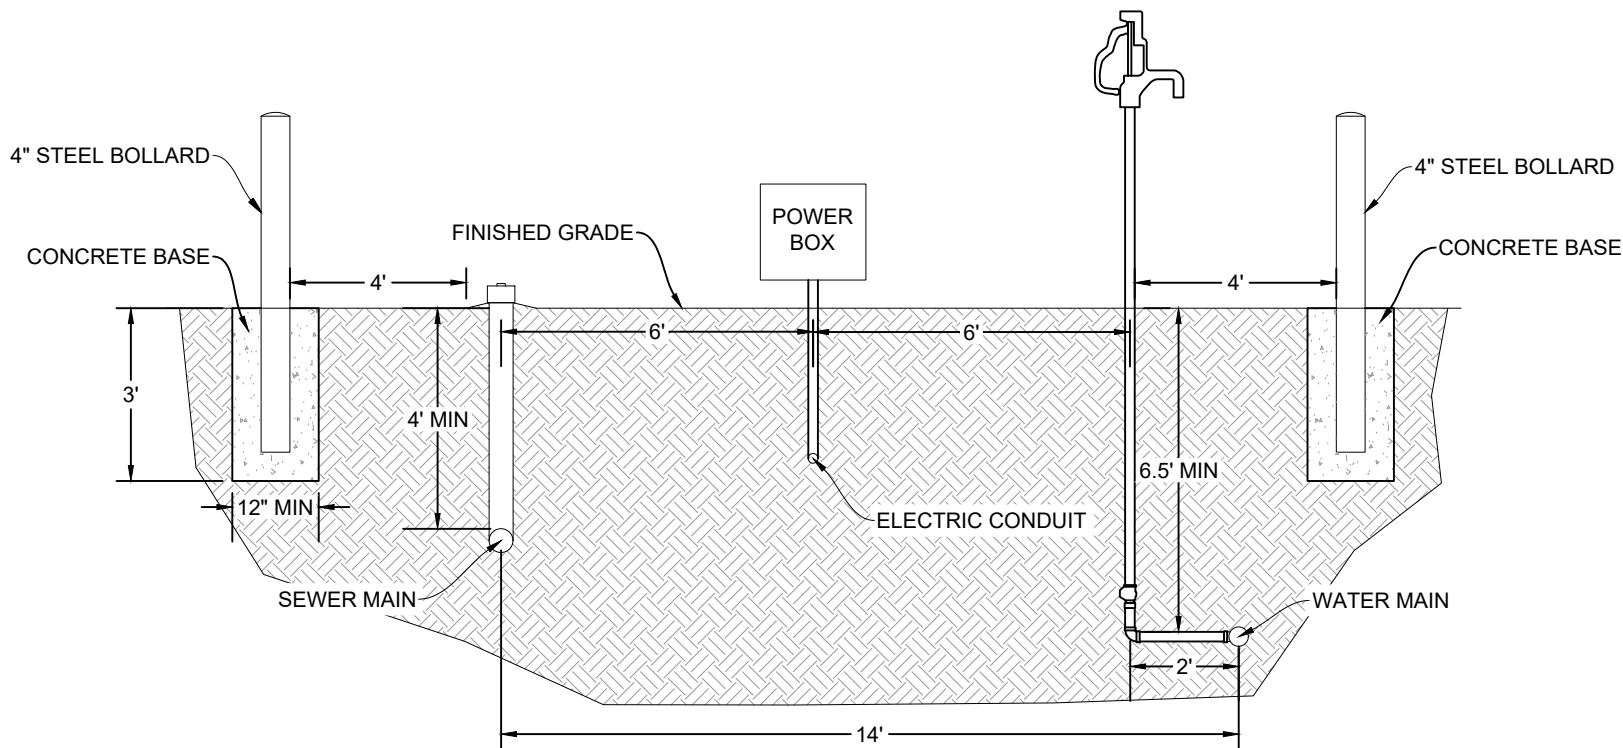

1  
11 TYPICAL HOOKUP SECTION  
NOT TO SCALE

PREPARED BY  
**WWC** ENGINEERING  
550 S. 24TH ST. W., SUITE 201  
BILLINGS, MT 59102  
(406) 894-2210  
www.wwcengineering.com

YELLOWSTONE COUNTY  
ARENA BACK LOTS - PHASE 2  
**SERVICE HOOKUP DETAILS**  
BILLINGS, MT

DESIGNED BY: MBP  
DRAWN BY: ZSL  
CHECKED BY: GTR  
DATE: X/X/XX

SHEET  
11

PRELIMINARY

PROJECT NO. 2021-555

| NO. | REVISION | BY | DATE |
|-----|----------|----|------|
|     |          |    |      |
|     |          |    |      |
|     |          |    |      |
|     |          |    |      |