

## Attachments




1505 Westlake Ave N  
Seattle, WA 98109


Phone: (503) 708-9200  
www.crowncastle.com

Project Data Sheet	
Business Unit (BU)	858415
Application/Order Number	616533
Crown Castle Site Name	ZOD_ALLTEL_MTBL_FUDDS
Customer Site Number	MT06024A
Site Address	6132 SOUTH FRONTAGE ROAD
Site City, State, Zip	BILLINGS, MT 59101
Parcel Tax ID	03-0927-18-3-01-01-4001
Applicant / Agent	T-Mobile West LLC by Crown Castle USA Inc.
Agent Address	1505 Westlake Ave N
Agent phone number	(503) 708-9200
Carrier	T-Mobile
Scope of work	Add or replace antennas, ancillary equipment and ground equipment as per plans for an existing carrier on an existing wireless communication facility.
Property Owner	INGRAHAM, SHARON L
Property Owner Address	6132 SOUTH FRONTAGE RD, BILLINGS, MT 59102
Structure Type	MONOPOLE
Structure Height	110 FT
Antenna Equipment Height	120
Size of Compound Sq. Ft.	2,352 sq ft
Latitude	45° 44' 49.65"
Longitude	-108° 34' 13.63"
Zoning Jurisdiction	COUNTY OF YELLOWSTONE, MT
Zoning Jurisdiction Address	2305 8TH AVE N., BILLINGS, MT 59101
Permitting Jurisdiction	STATE OF MONTANA DEPARTMENT OF LABOR & INDUSTRY
Permitting Jurisdiction Address	301 SOUTH PARK, 4TH FLOOR/PO BOX 200513, HELENA, MT 59620-0513

Attachments

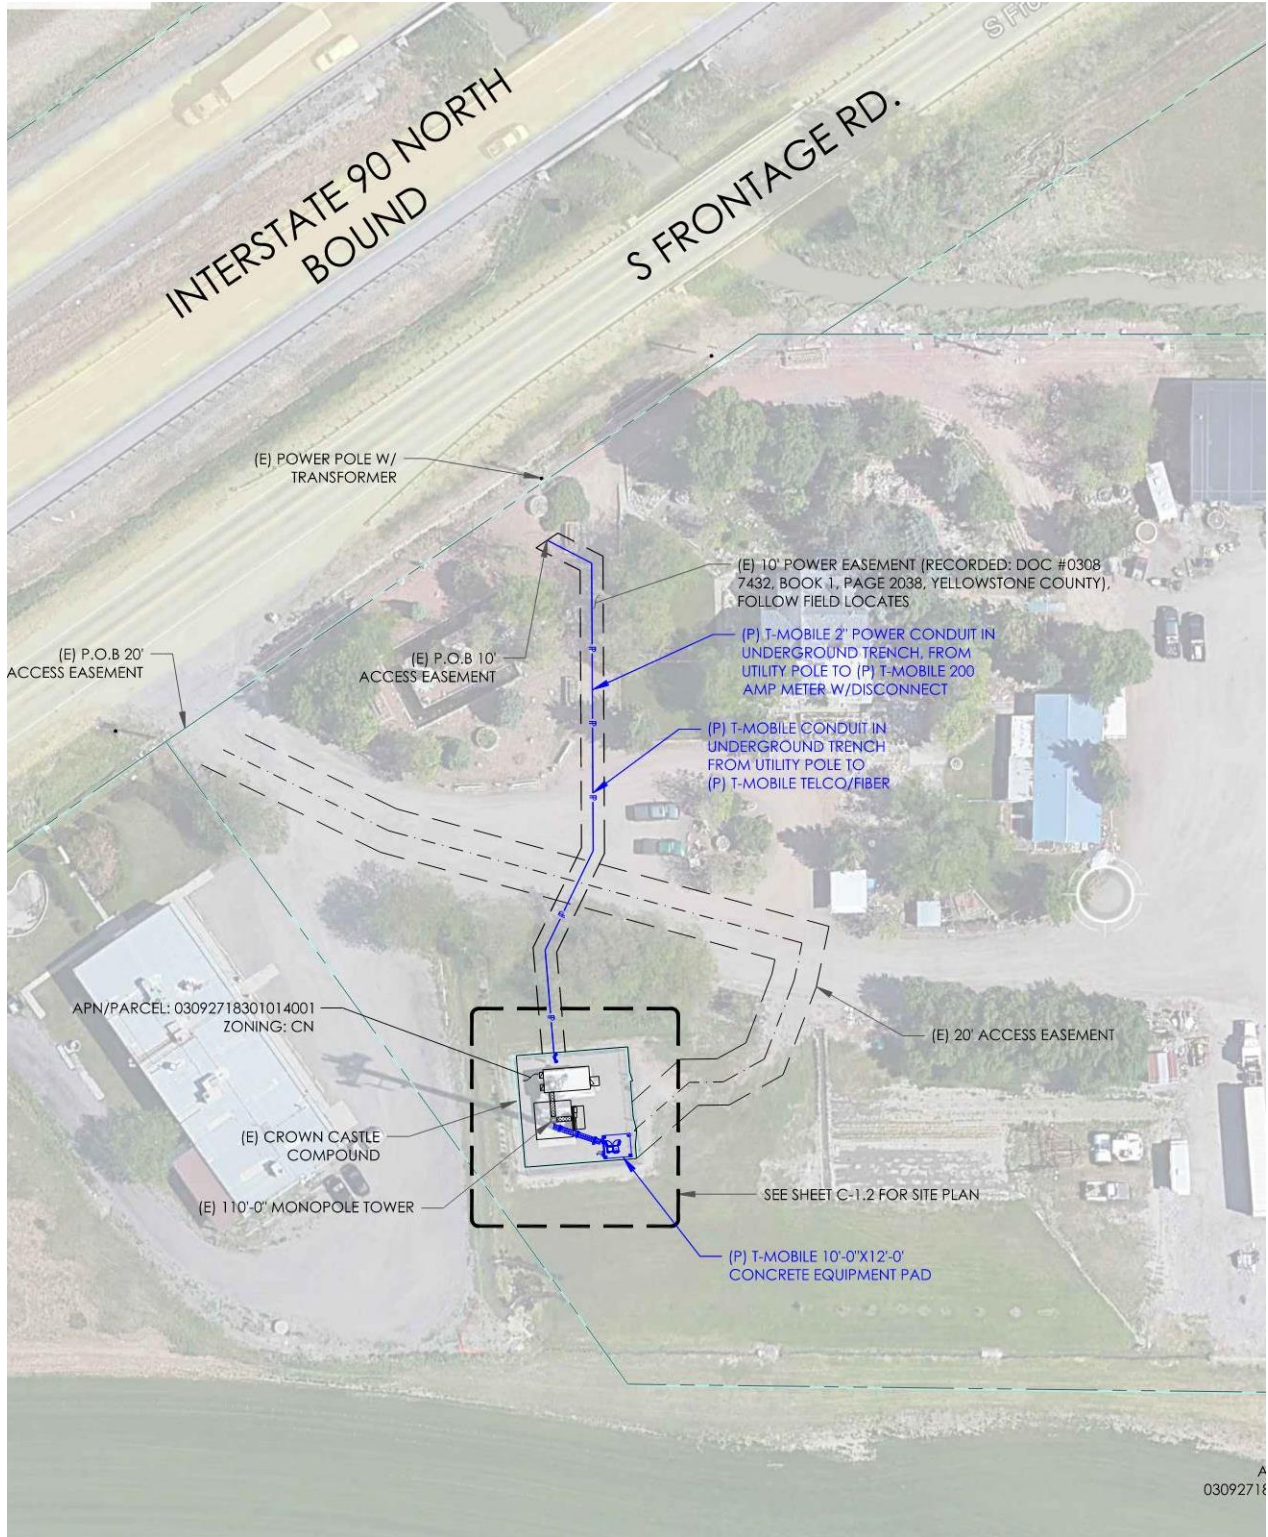

# Attachments

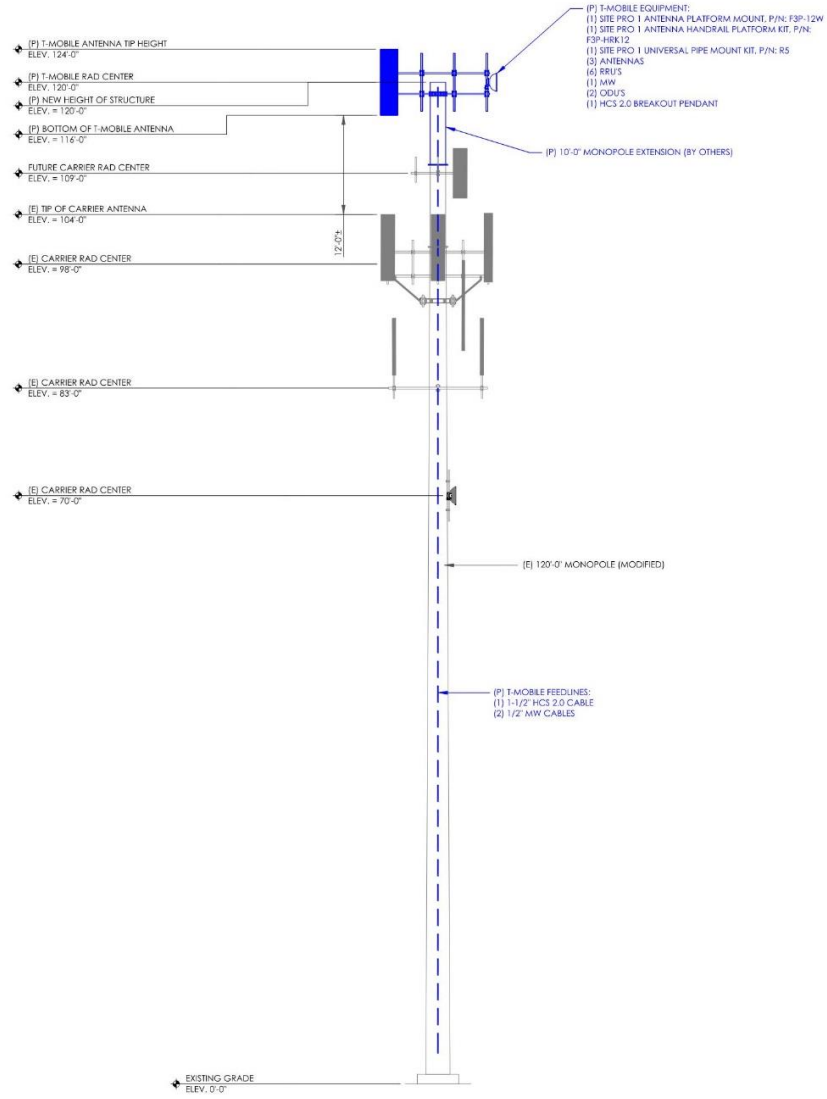

1 FINAL TOWER ELEVATION  
SCALE: 1/8"=1'-0" (FULL SIZE)  
1/16"=1'-0" (1/4x1/2)

Attachments

