

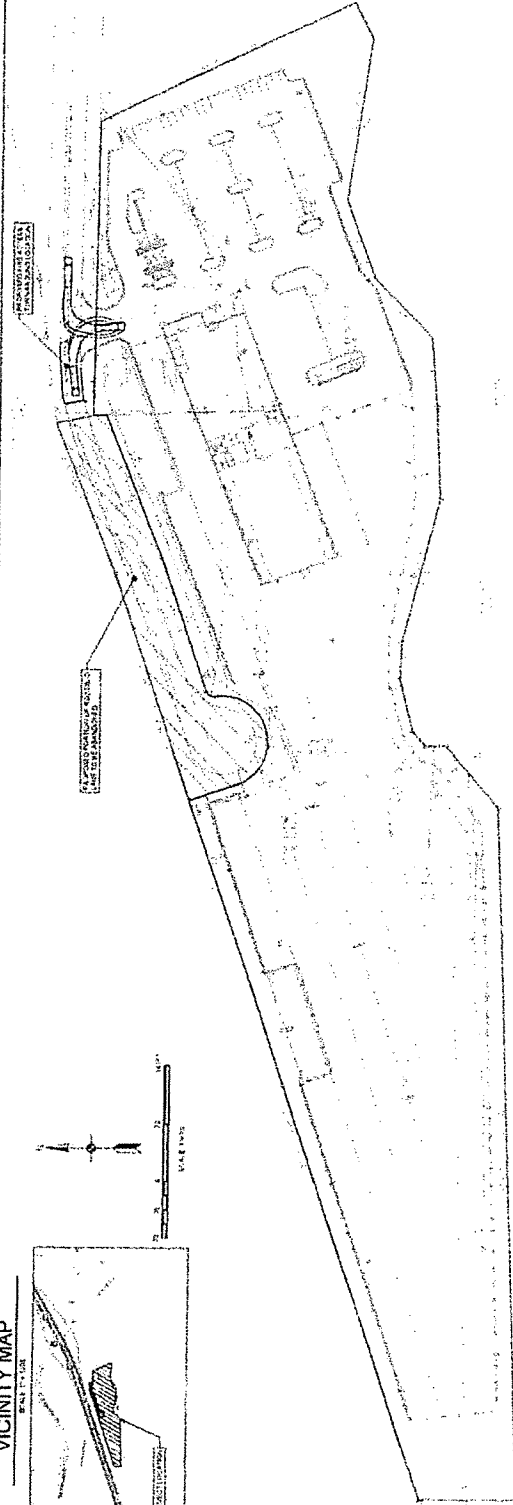
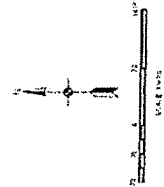



VICINITY MAP

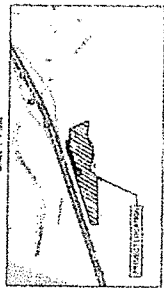

TURN AROUND OPTION

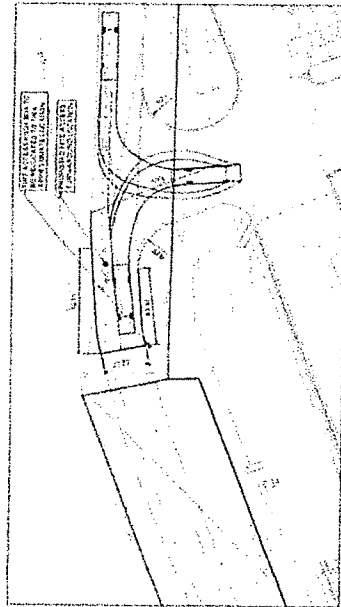

TURN AROUND OPTION (ENLARGED VIEW)

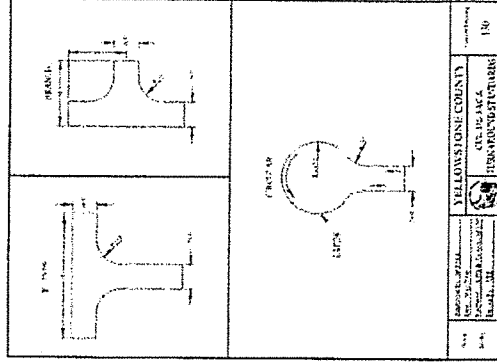

PROJECT NO.	180
CITY OF JARVIS	YELLOWSSTONE COUNTY
DEPARTMENT OF PUBLIC WORKS	DEPARTMENT OF PUBLIC WORKS
DESIGNED BY	DESIGNED BY
DRAWN BY	DRAWN BY
CHECKED BY	CHECKED BY
DATE	DATE

CAMPING WORLD
BILLINGS
Rosebud Lane
Billings, Montana



DATE: 07/27/2011
PROJECT NO.: 180

ROAD
ABANDONMENT
& FIRE ACCESS

C1.0