



Project Manual

MetraPark South Expo Lot

Construction Project



METRAPARK

MONTANA'S ENTERTAINMENT & TRADE CENTER





SITE LOCATION SKETCH
Metra Park Improvements
Billings, Montana

Drawn by: SKGeo/Google Earth Date 1/10/2024

Project: 23-4360G

Scale: On image

Sheet 1 of 3


FIGURE

1



BORING LOCATION SKETCH Metra Park Improvements Billings, Montana		Drawn by: SKGeo/Google Earth	Date: 1/10/2024
		Project: 23-4360G	
		Scale: On image	FIGURE
		Sheet 2 of 3	2




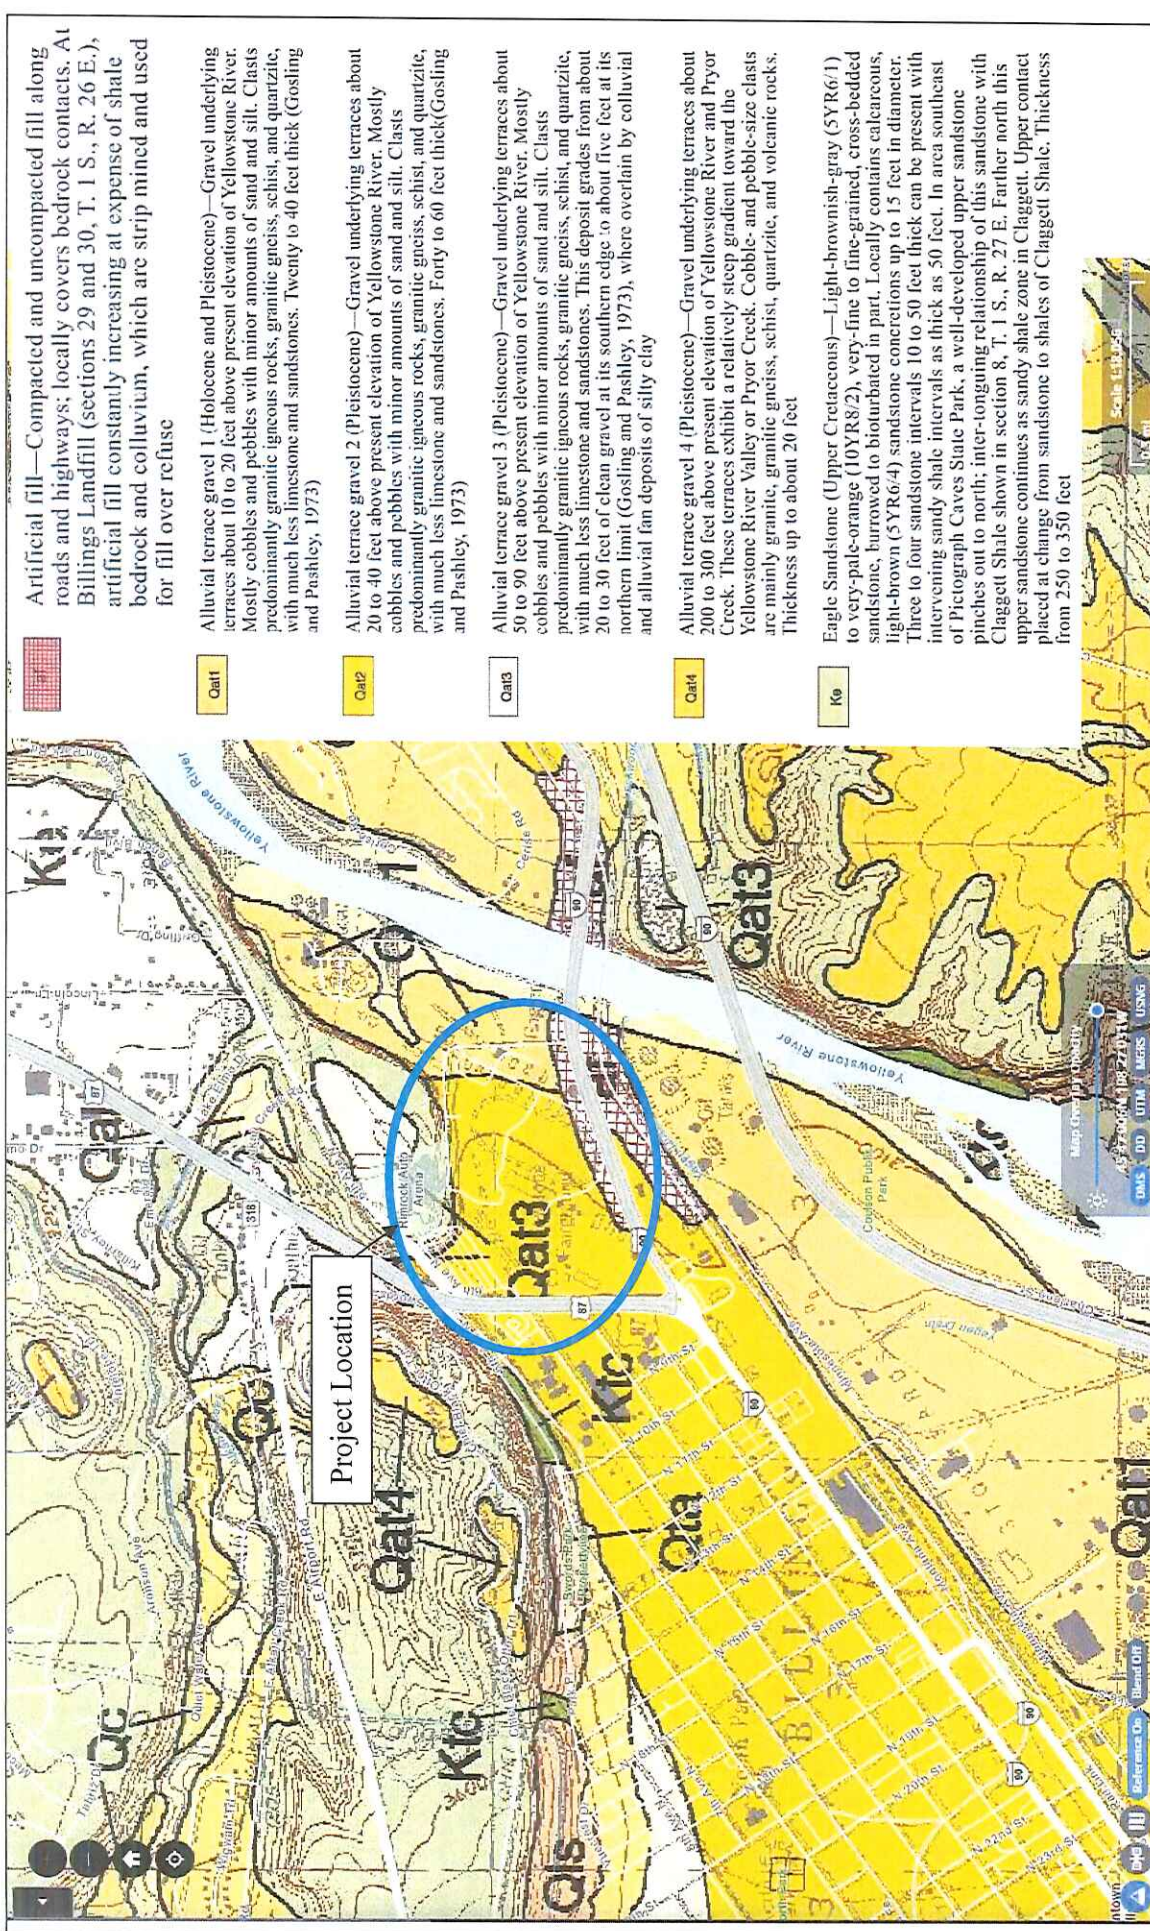

PARTIAL GEOLOGIC MAP SKETCH
Metra Park Improvements
Billings, Montana



Drawn by:	SKGeo/NGDMB	Date	1/10/2024
Project:	23-4360G	FIGURE	
Scale:	On image		
Sheet	3	of	3

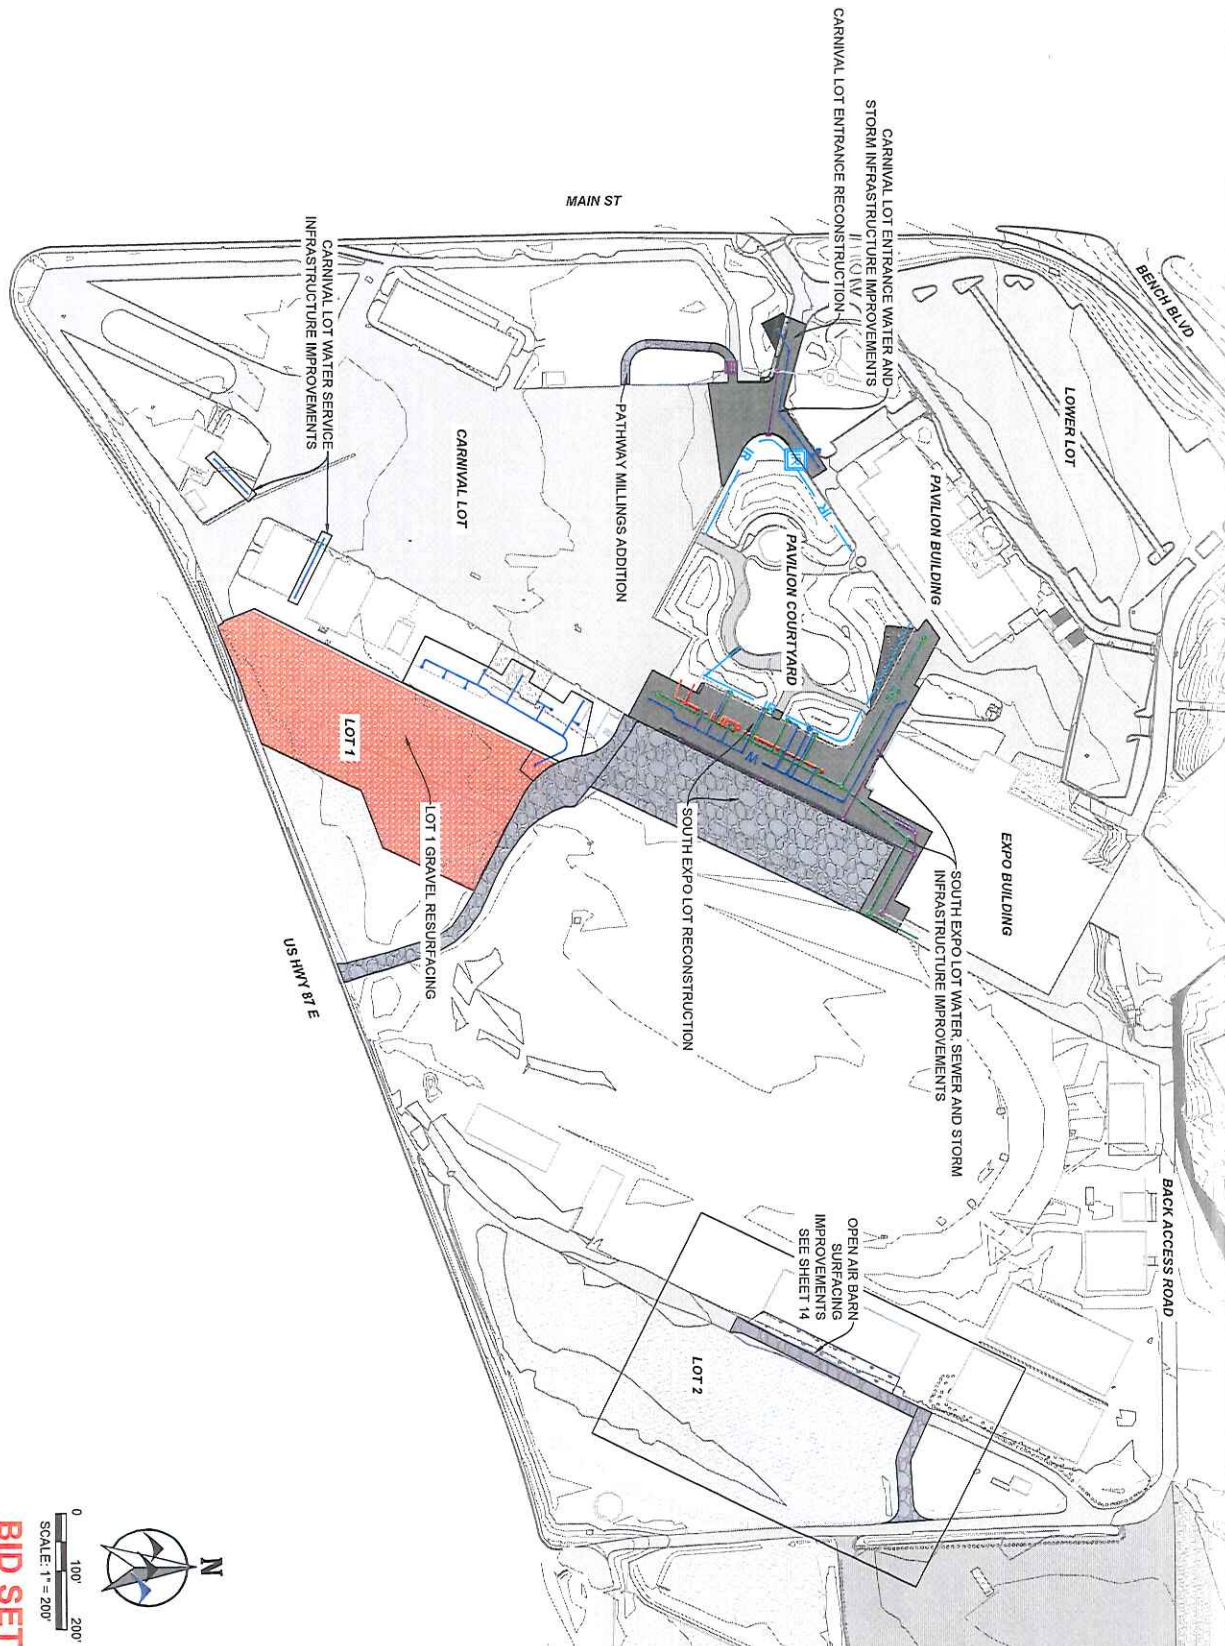

0 100' 200'
SCALE: 1" = 200'
BID SET



DESIGNED BY: JMD DRAWN BY: ZSL CHECKED BY: GTR DATE: 8/2/2024 SHEET 3	YELLOWSTONE COUNTY SOUTH EXPO LOT CONSTRUCTION PROJECT PROJECT SUMMARY SHEET BILLINGS, MT		PREPARED BY  WWCENGINEERING 550 S. 24TH ST. W., SUITE 201 BILLINGS, MT 59102 (406) 894-2210 www.wwcengineering.com	NO.	REVISION	BY	DATE
			PROJECT NO. 2021-555				