
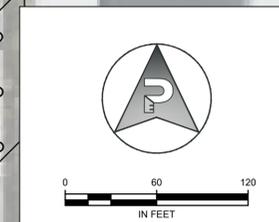


56TH ST W

PROPOSED ZONING MAP LEGEND

-  P3 - EDUCATIONAL CAMPUS (6.6 AC)
-  A - AGRICULTURE (10+ ACRES) (32.1 AC)

- PROPOSED BUILDINGS AS SHOWN**
- CLINICAL BUILDING - 41,442 SF
 - SECONDARY CLINICAL BUILDING - 4,000 SF
 - HERD BUILDING/RUN-IN SHED - 7,200 SF
 - STABLES EXTENSION- 4,000 SF
 - SHEEP BARN - 6,050 SF
 - SHEEP PASTURE - 0.88 AC
 - EQUINE/SHEEP PASTURE - 1.05 AC
 - GARAGE/FEED STORAGE ADDITION - 4,838 SF
 - BOVINE BARN - 8,800 SF
 - CATTLE PASTURE - 1.85 AC

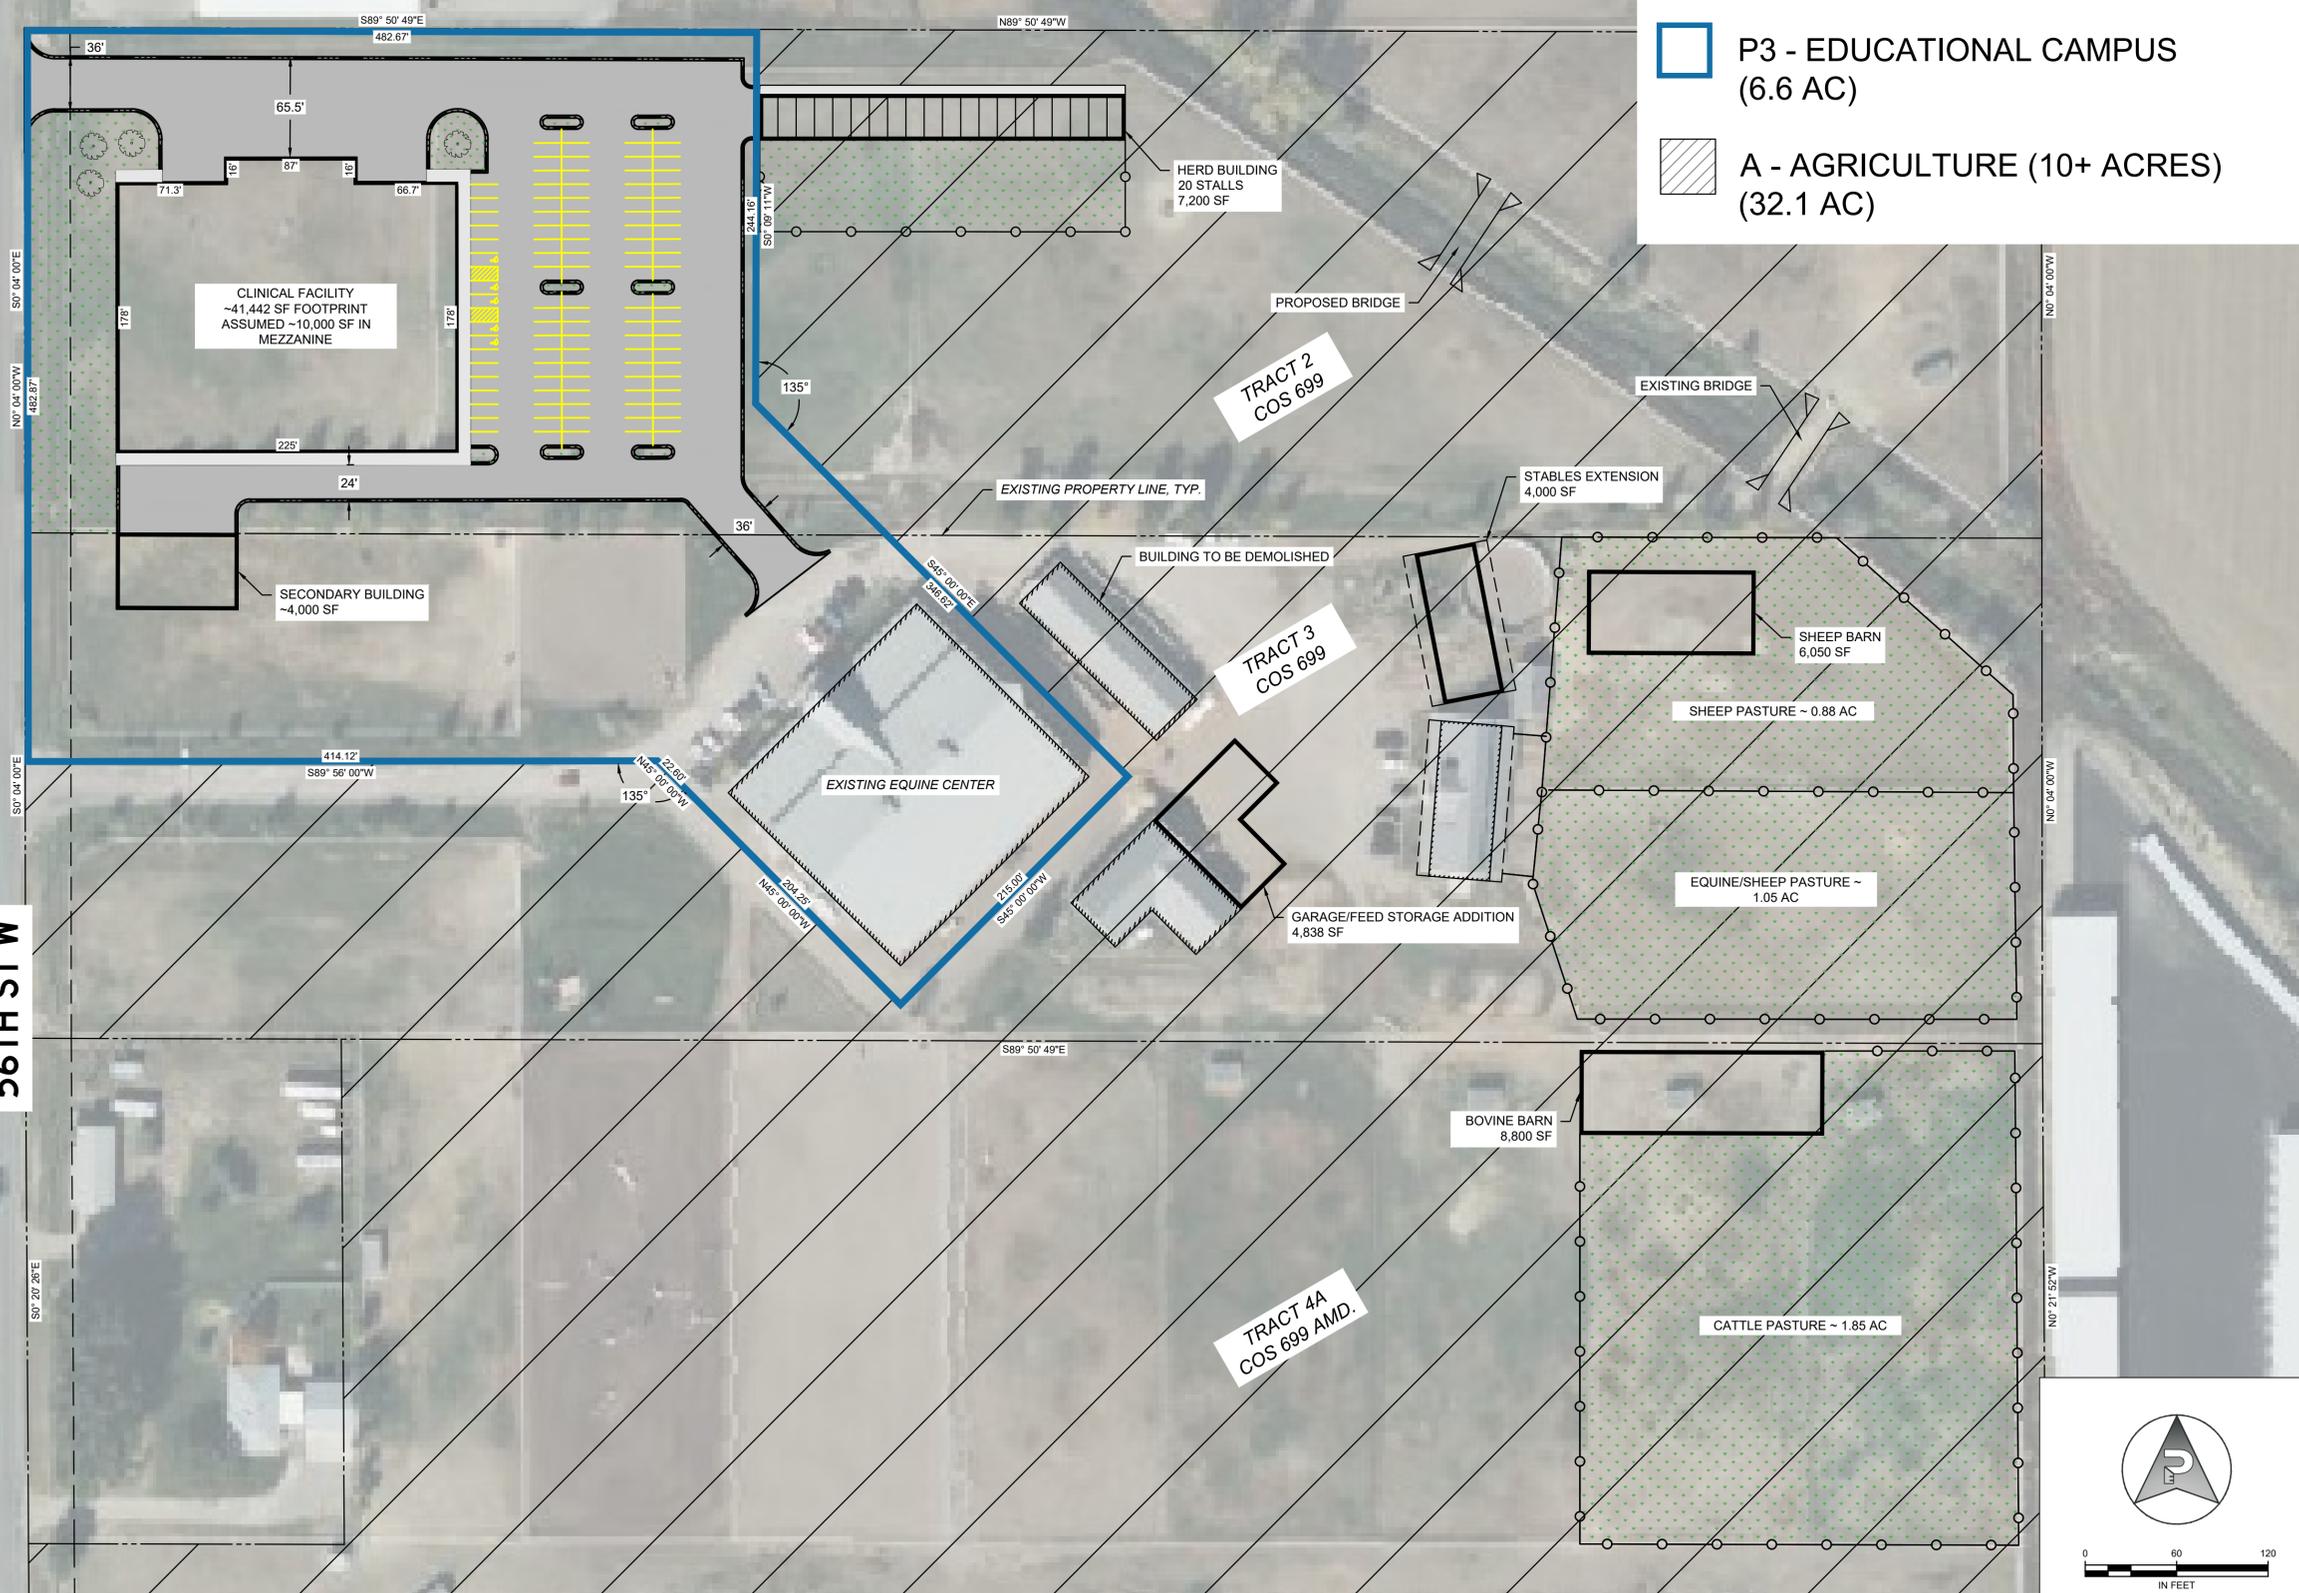

ADDENDUM/REVISION	DATE	BY	CHECKED BY
#	#	#	#
#	#	#	#
#	#	#	#
#	#	#	#
#	#	#	#
#	#	#	#
#	#	#	#

VERIFY SCALE!
THESE PRINTS MAY BE REDUCED.
LINE BELOW MEASURES ONE-INCH ON ORIGINAL DRAWING.



MODIFY SCALE ACCORDINGLY

ALH
DESIGNED BY
ALH
DRAWN BY
QUALITY ASSURANCE
TJK
CHECKED BY

ZONING EXHIBIT



PERFORMANCE ENGINEERING
3412 COLTON BLVD, STE 202 (406) 384-0080
BILLINGS, MT 59102 performance-ec.com

RVU - WHITE ASPEN RANCH

PROPOSED ZONE CHANGE EXHIBIT

PROJECT NUMBER
2025-095

SHEET NUMBER
1 OF 1

DRAWING NUMBER
EX. A

COPYRIGHT 2025 ©