
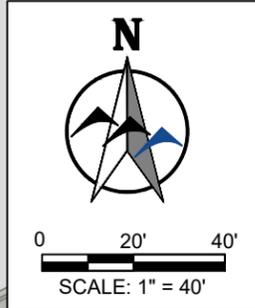


k:\Billings\yellowstone county\2025\485 metrapark arena east rock face stabilization\05CAD\Sheet\25485-METRA-ARENA-EAST-ROCK-FACE-STABILIZATION_EXHIBT.dwg AERIAL EXHIBIT 2/23/2026 4:52:46 PM

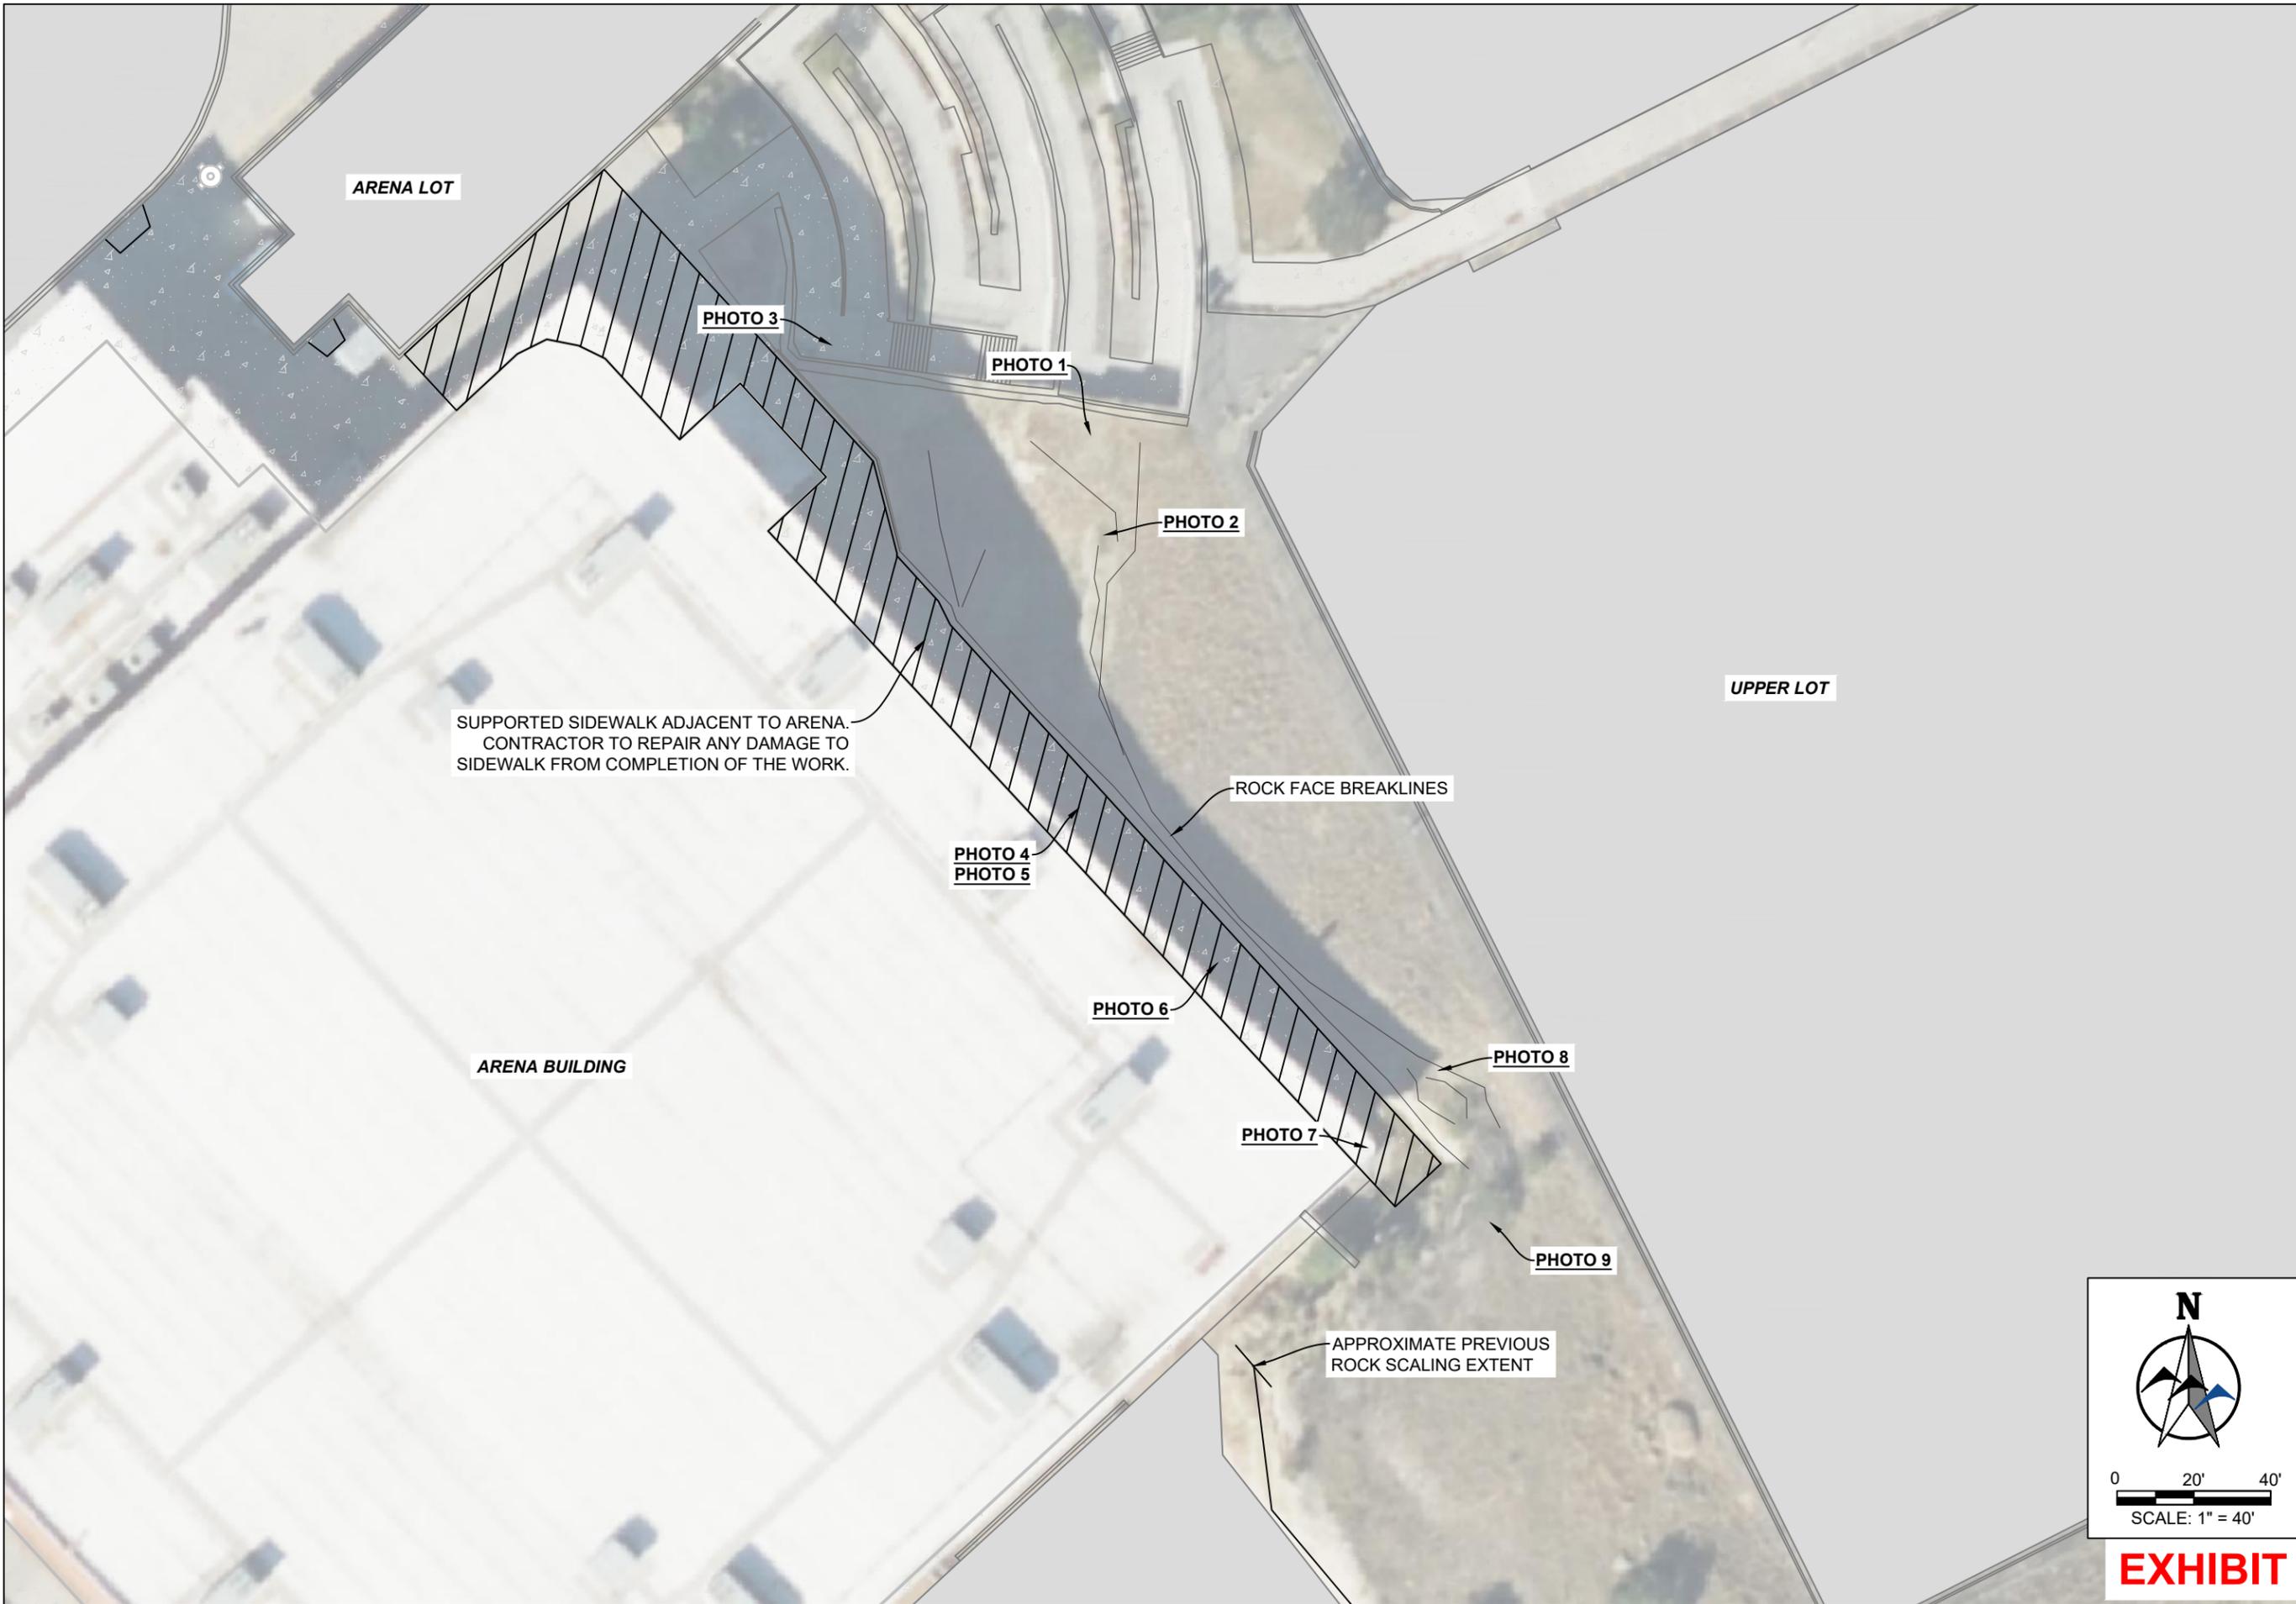

EXHIBIT

NO.	REVISION	BY	DATE

PREPARED BY
 **WVC** ENGINEERING
 550 S. 24TH ST. W., SUITE 201
 BILLINGS, MT 59102
 (406) 894-2210
 www.wvcengineering.com


YELLOWSTONE COUNTY
 METRAPARK ARENA EAST ROCK FACE STABILIZATION
EAST ROCK FACE OVERVIEW
 YELLOWSTONE COUNTY, MT

DESIGNED BY: GTR
 DRAWN BY: ZSL
 CHECKED BY: GTR
 DATE: 2/23/2026

PROJECT NO. 2025-485

k:\Billings\yellowstone county\2025\485 metrapark arena east rock face stabilization\05\CAD\Sheets\25485-METRA-PARK-ARENA-EAST-ROCK-FACE-STABILIZATION_EXHBT.dwg ROCK SCALING PLAN 2/23/2026 4:52:46 PM



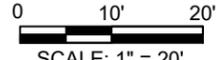

 SCALE: 1" = 20'
EXHIBIT

NO.	REVISION	BY	DATE

PREPARED BY

WWC ENGINEERING
 550 S. 24TH ST. W., SUITE 201
 BILLINGS, MT 59102
 (406) 894-2210
 www.wwcengineering.com

YELLOWSTONE COUNTY
METRAPARK ARENA EAST ROCK FACE STABILIZATION
EAST ROCK FACE SCALING PLAN
 YELLOWSTONE COUNTY, MT

DESIGNED BY: GTR
 DRAWN BY: ZSL
 CHECKED BY: GTR
 DATE: 2/23/2026

SHEET
2

PROJECT NO. 2025-485

k:\Billings\yellowstone county\2025-485 metrapark arena east rock face stabilization\05CAD\Sheets\25485-METRA-ARENA-EAST-ROCK-FACE-STABILIZATION_EXHBT.dwg SITE PHOTOS 2/23/2026 4:52:46 PM



PHOTO 1:
LOOKING SOUTH FROM TOP OF ROCK FACE



PHOTO 2:
LOOKING SOUTH FROM MID-HEIGHT ON ROCK FACE



PHOTO 3:
LOOKING SOUTH FROM BASE OF ROCK FACE



PHOTO 4:
LOOKING WEST FROM MIDDLE OF ROCK FACE



PHOTO 5:
MIDDLE OF ROCK FACE STRAIGHT-ON



PHOTO 6:
MIDDLE-SOUTH OF ROCK FACE LOOKING STRAIGHT-ON TO EAST

PREPARED BY **WWC** ENGINEERING
550 S. 24TH ST. W., SUITE 201
BILLINGS, MT 59102
(406) 894-2210
www.wwcengineering.com

YELLOWSTONE COUNTY
METRAPARK ARENA EAST ROCK FACE STABILIZATION
SITE PHOTOS
YELLOWSTONE COUNTY, MT

NO.	REVISION	BY	DATE

PROJECT NO. 2025-485

DESIGNED BY: GTR
DRAWN BY: ZSL
CHECKED BY: GTR
DATE: 2/23/2026

SHEET
3

EXHIBIT



PHOTO 7:
SOUTH ROCK FACE STRAIGHT-ON



PHOTO 8:
SOUTH ROCK FACE FROM ABOVE



PHOTO 9:
EAST ROCK FACE FROM ABOVE LOOKING NORTH

PREPARED BY
 **WWC** ENGINEERING
 550 S. 24TH ST. W., SUITE 201
 BILLINGS, MT 59102
 (406) 894-2210
 www.wwcengineering.com

YELLOWSTONE COUNTY
METRAPARK ARENA EAST ROCK FACE STABILIZATION
SITE PHOTOS
 YELLOWSTONE COUNTY, MT

DESIGNED BY: GTR
 DRAWN BY: ZSL
 CHECKED BY: GTR
 DATE: 2/23/2026

NO.	REVISION	BY	DATE

PROJECT NO. 2025-485

EXHIBIT