


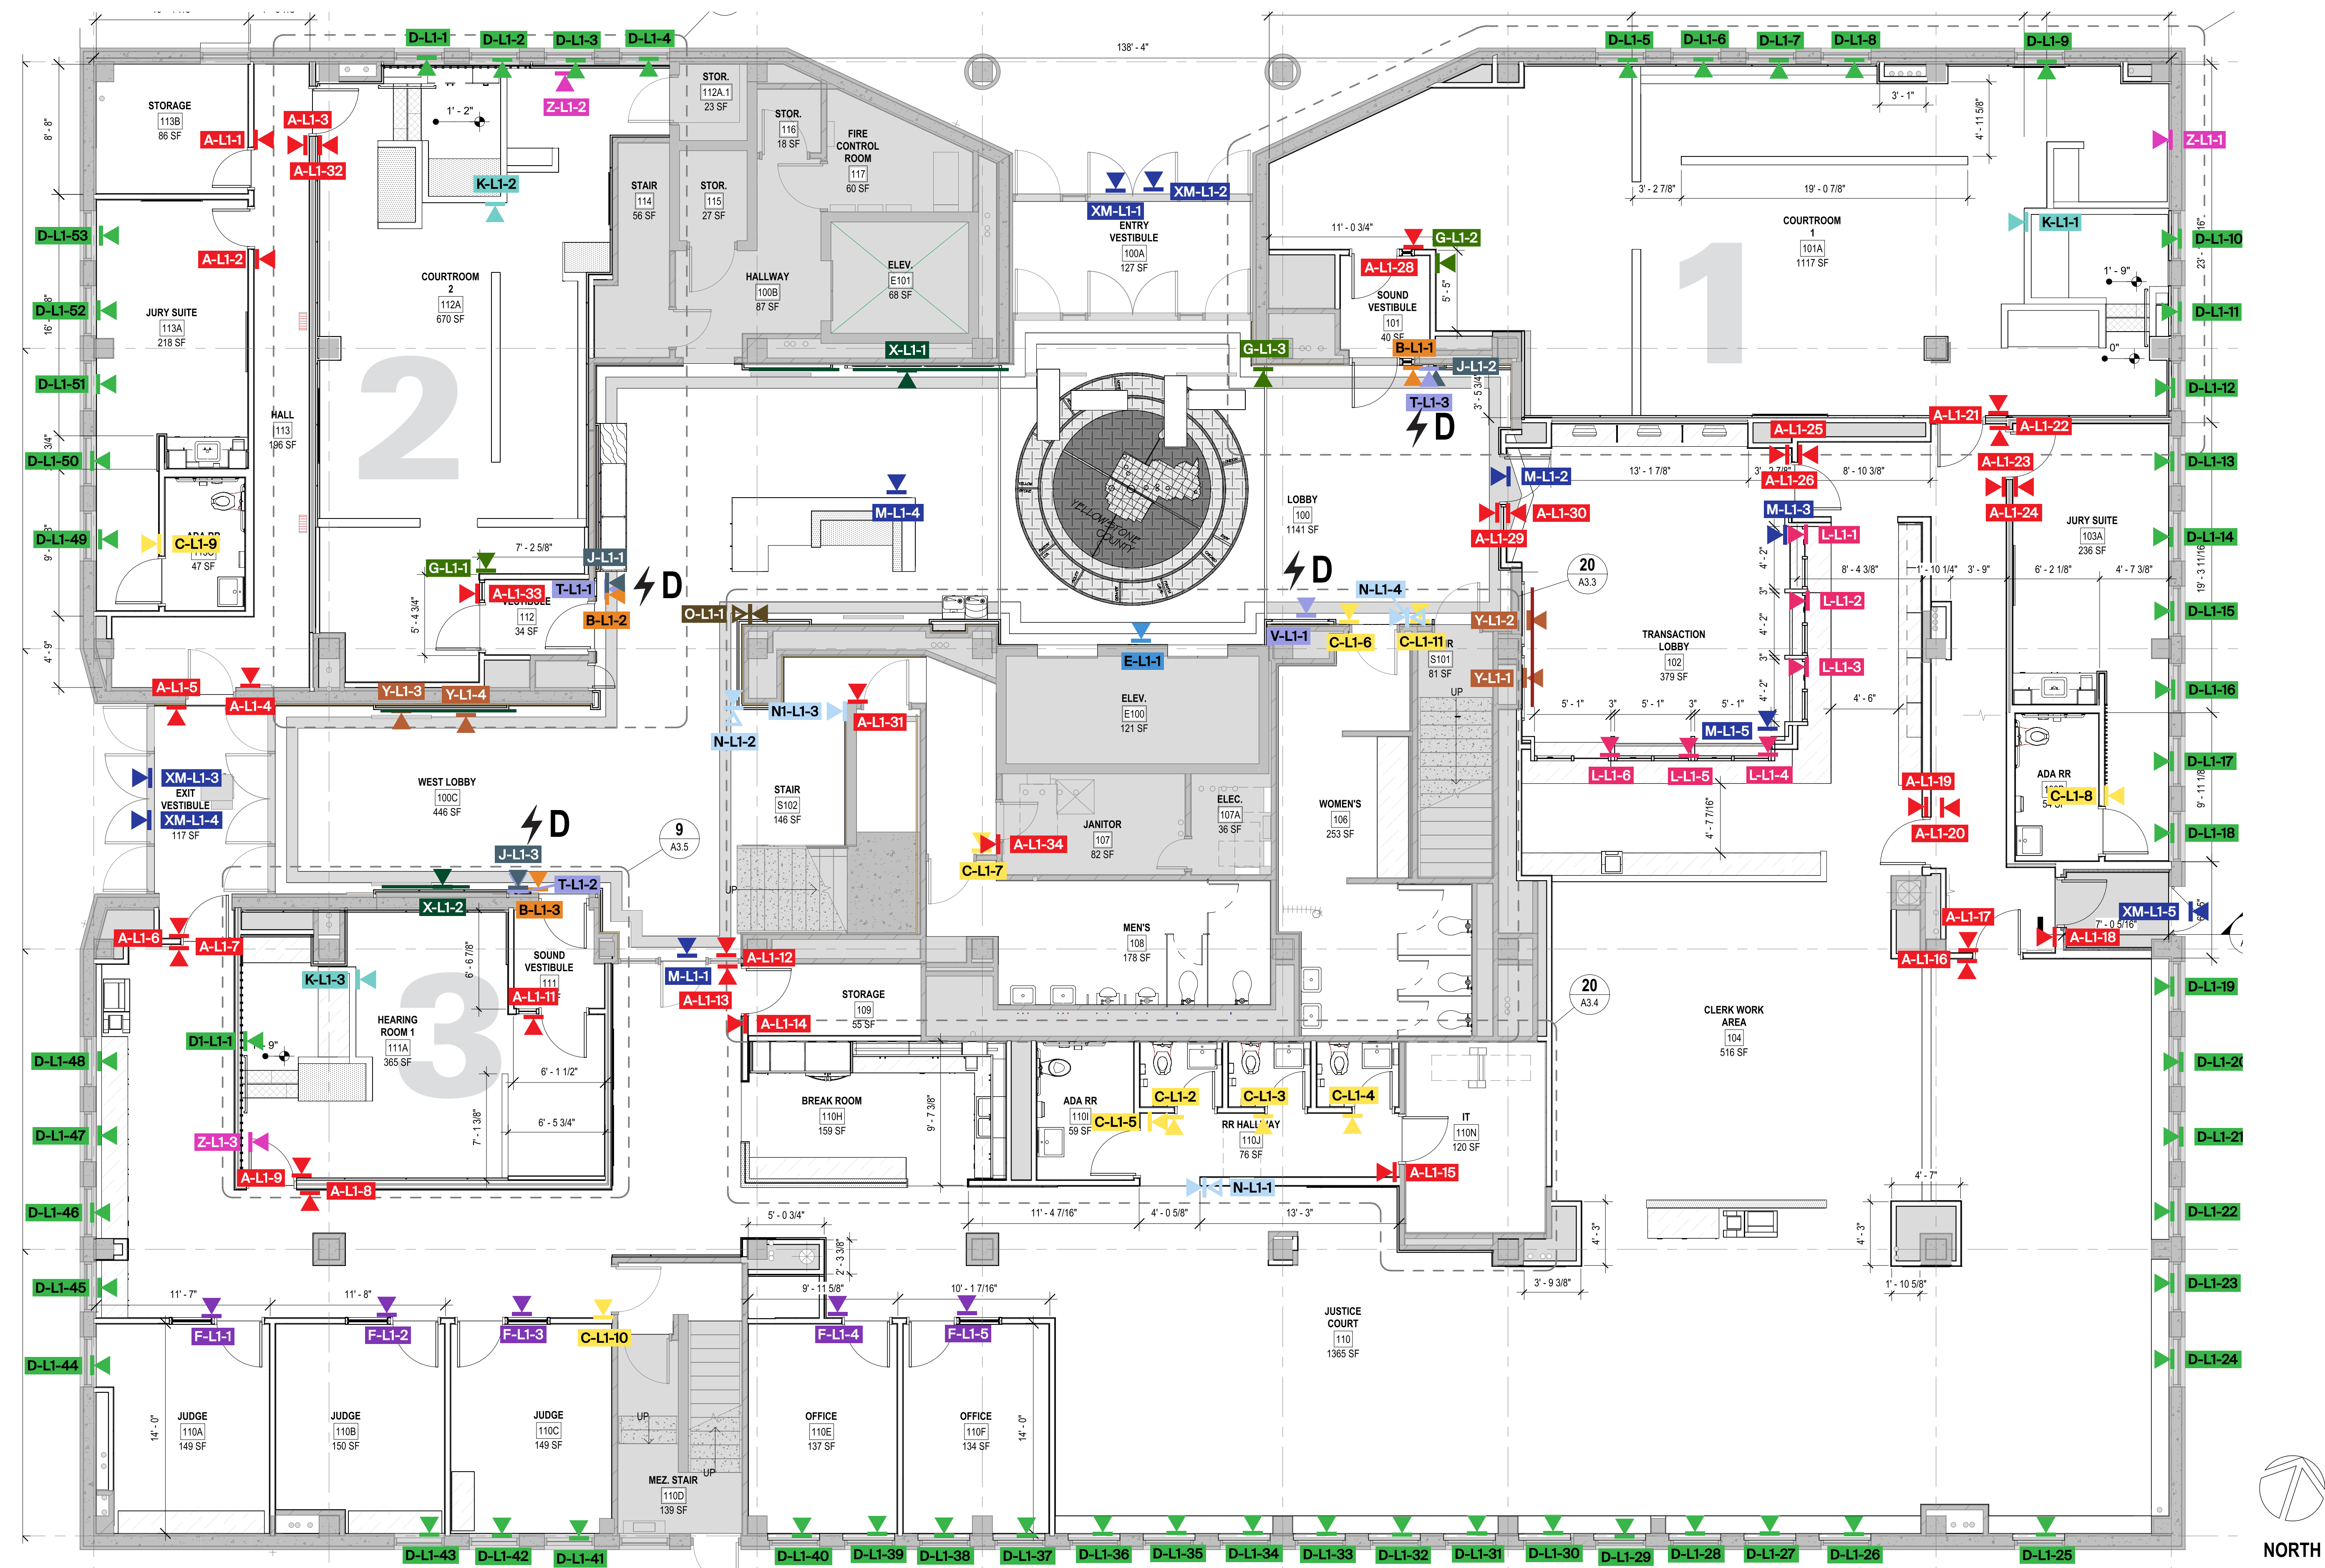

GENERAL NOTES

ALL LOCATIONS SHOWN ARE APPROXIMATE. THE FABRICATOR IS RESPONSIBLE FOR FIELD VERIFICATION AND COORDINATION OF ALL LOCATIONS. THE FABRICATOR SHALL NOTIFY THE OWNER AND A&E DESIGN OF ANY DISCREPANCIES BETWEEN THE FIELD CONDITIONS AND DRAWINGS, LOCATION PLANS, OR MESSAGE SCHEDULE PRIOR TO FABRICATION.

SYMBOL KEY

- SIGN TYPE ID → **A-L1-1** ← LOCATION BY LEVEL
- BUILDING LEVEL
- 2-SIDED SIGNS
FILLED TRIANGLE IS SIDE 1
- 4-SIDED SIGNS
FILLED TRIANGLE IS SIDE 1
SIDE ORDER CLOCKWISE
- EXTENSION OF INSTALLATION
- POWER REQUIRED

SIGN TYPE LIST


XM	Exterior Window Vinyl
A	ADA Room ID Sign
B	ADA Room ID w Rules & Regs
C	ADA Room ID w/ Pictogram
D	Window Privacy Vinyl
D1	Window Privacy Vinyl
E	Evacuation Map / ICOF Sign
F	ADA Room ID w/ Changeable Insert
G	Maximum Occupancy Sign
J	Courtroom Identification
K	Presiding Judge ID
L	Interior Window Vinyl
L1	Interior Window Vinyl
M	Department Identification
N	Interior Blade Sign
N1	Restroom ID - Flat
O	Overhead Directional
R	Security Camera Sign
S	Supergraphic
T	Small Digital Room Scheduler
U	Medium Digital Wayfinding
V	Large Digital Wayfinding
W	Mail Tube Plaque
X	Interpretive Display
Y	Photo Panels
Z	County Seal

1 LEVEL 1 SIGNAGE LOCATION PLAN
NTS

GENERAL NOTES


ALL LOCATIONS SHOWN ARE APPROXIMATE. THE FABRICATOR IS RESPONSIBLE FOR FIELD VERIFICATION AND COORDINATION OF ALL LOCATIONS. THE FABRICATOR SHALL NOTIFY THE OWNER AND A&E DESIGN OF ANY DISCREPANCIES BETWEEN THE FIELD CONDITIONS AND DRAWINGS, LOCATION PLANS, OR MESSAGE SCHEDULE PRIOR TO FABRICATION.

SYMBOL KEY

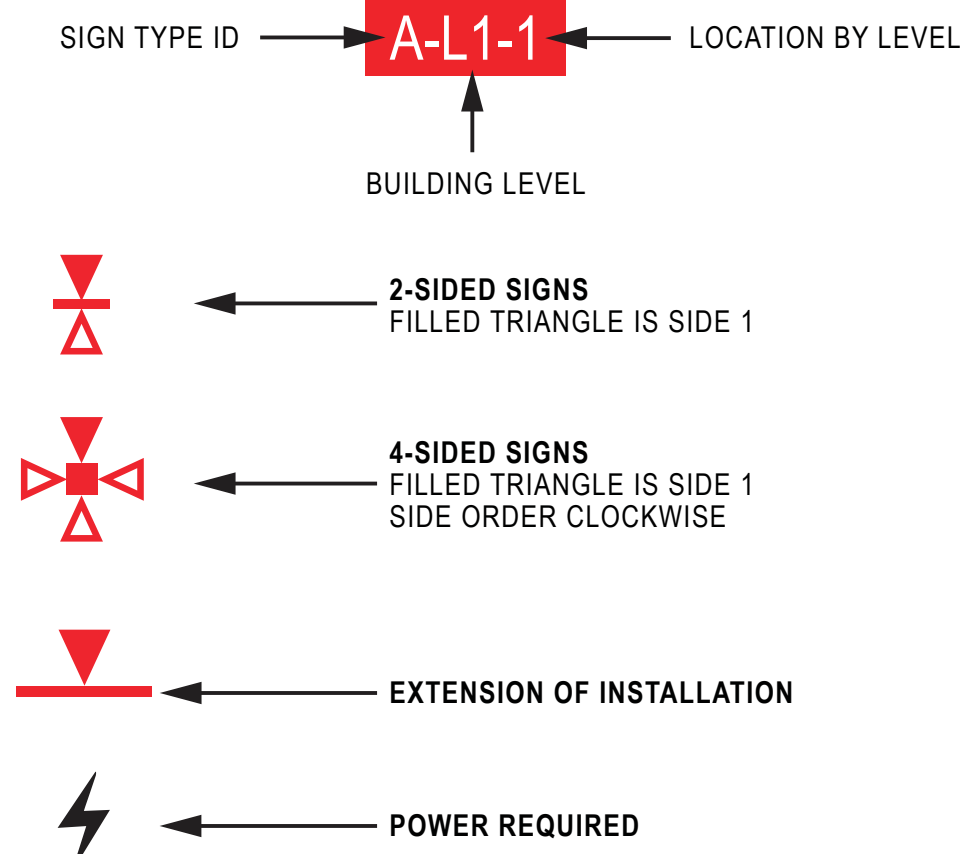

SIGN TYPE LIST

XM	Exterior Window Vinyl
A	ADA Room ID Sign
B	ADA Room ID w Rules & Regs
C	ADA Room ID w/ Pictogram
D	Window Privacy Vinyl
D1	Window Privacy Vinyl
E	Evacuation Map / ICOF Sign
F	ADA Room ID w/ Changeable Insert
G	Maximum Occupancy Sign
J	Courtroom Identification
K	Presiding Judge ID
L	Interior Window Vinyl
L1	Interior Window Vinyl
M	Department Identification
N	Interior Blade Sign
N1	Restroom ID - Flat
O	Overhead Directional
R	Security Camera Sign
S	Supergraphic
T	Small Digital Room Scheduler
U	Medium Digital Wayfinding
V	Large Digital Wayfinding
W	Mail Tube Plaque
X	Interpretive Display
Y	Photo Panels
Z	County Seal

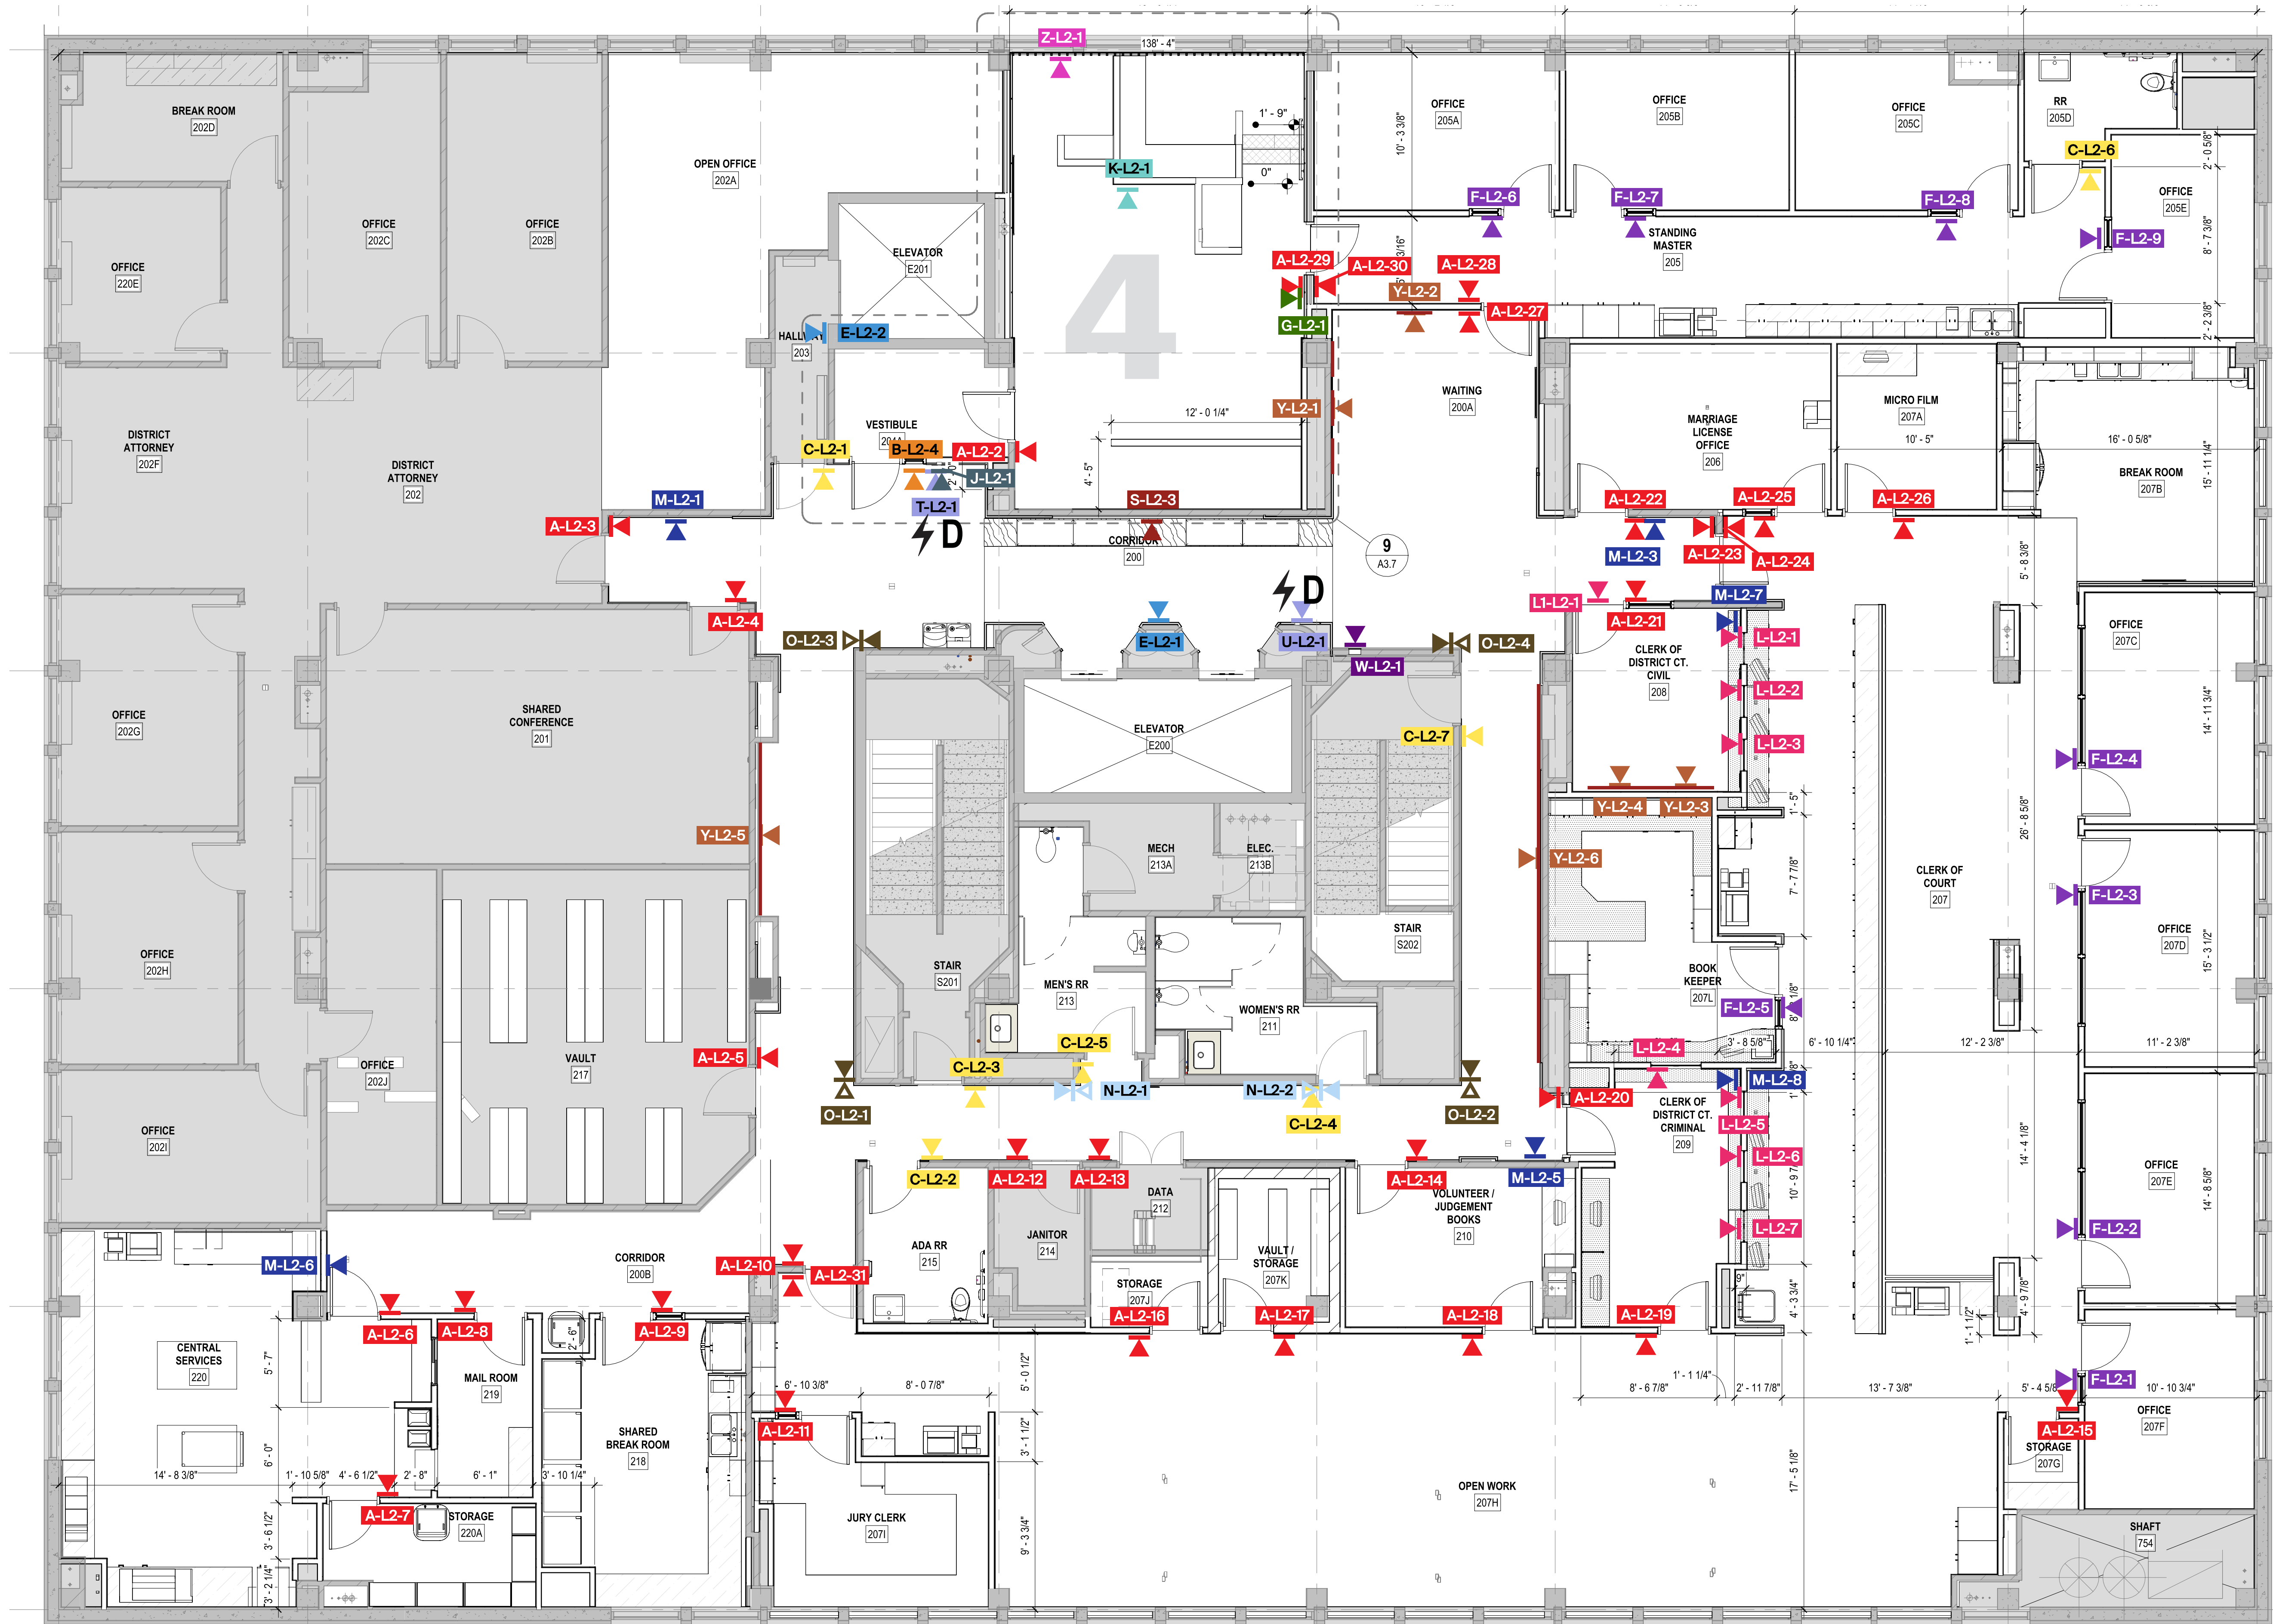

1 LEVEL 2 SIGNAGE LOCATION PLAN
NTS


ALL LOCATIONS SHOWN ARE APPROXIMATE. THE FABRICATOR IS RESPONSIBLE FOR FIELD VERIFICATION AND COORDINATION OF ALL LOCATIONS. THE FABRICATOR SHALL NOTIFY THE OWNER AND A/E DESIGN OF ANY DISCREPANCIES BETWEEN THE FIELD CONDITIONS AND DRAWINGS, LOCATION PLANS, OR MESSAGE SCHEDULE PRIOR TO FABRICATION.

The diagram illustrates the components of a sign code. At the top, a red box contains the code 'A-L1-1'. Arrows point from 'SIGN TYPE ID' to the first part 'A', from 'LOCATION BY LEVEL' to the second part 'L1', and from 'BUILDING LEVEL' to the third part '1'. Below this, seven red symbols are shown with arrows pointing to their descriptions:


- 2-SIDED SIGNS**
FILLED TRIANGLE IS SIDE 1
- 4-SIDED SIGNS**
FILLED TRIANGLE IS SIDE 1
SIDE ORDER CLOCKWISE
- EXTENSION OF INSTALLATION**
- POWER REQUIRED**

XM	Exterior Window Vinyl
A	ADA Room ID Sign
B	ADA Room ID w/ Rules & Regs
C	ADA Room ID w/ Pictogram
D	Window Privacy Vinyl
D1	Window Privacy Vinyl
E	Evacuation Map / ICOF Sign
F	ADA Room ID w/ Changeable Insert
G	Maximum Occupancy Sign
J	Courtroom Identification
K	Presiding Judge ID
L	Interior Window Vinyl
L1	Interior Window Vinyl
M	Department Identification
N	Interior Blade Sign
N1	Restroom ID - Flat
O	Overhead Directional
R	Security Camera Sign
S	Supergraphic
T	Small Digital Room Scheduler
U	Medium Digital Wayfinding
V	Large Digital Wayfinding
W	Mail Tube Plaque
X	Interpretive Display
Y	Photo Panels
Z	County Seal




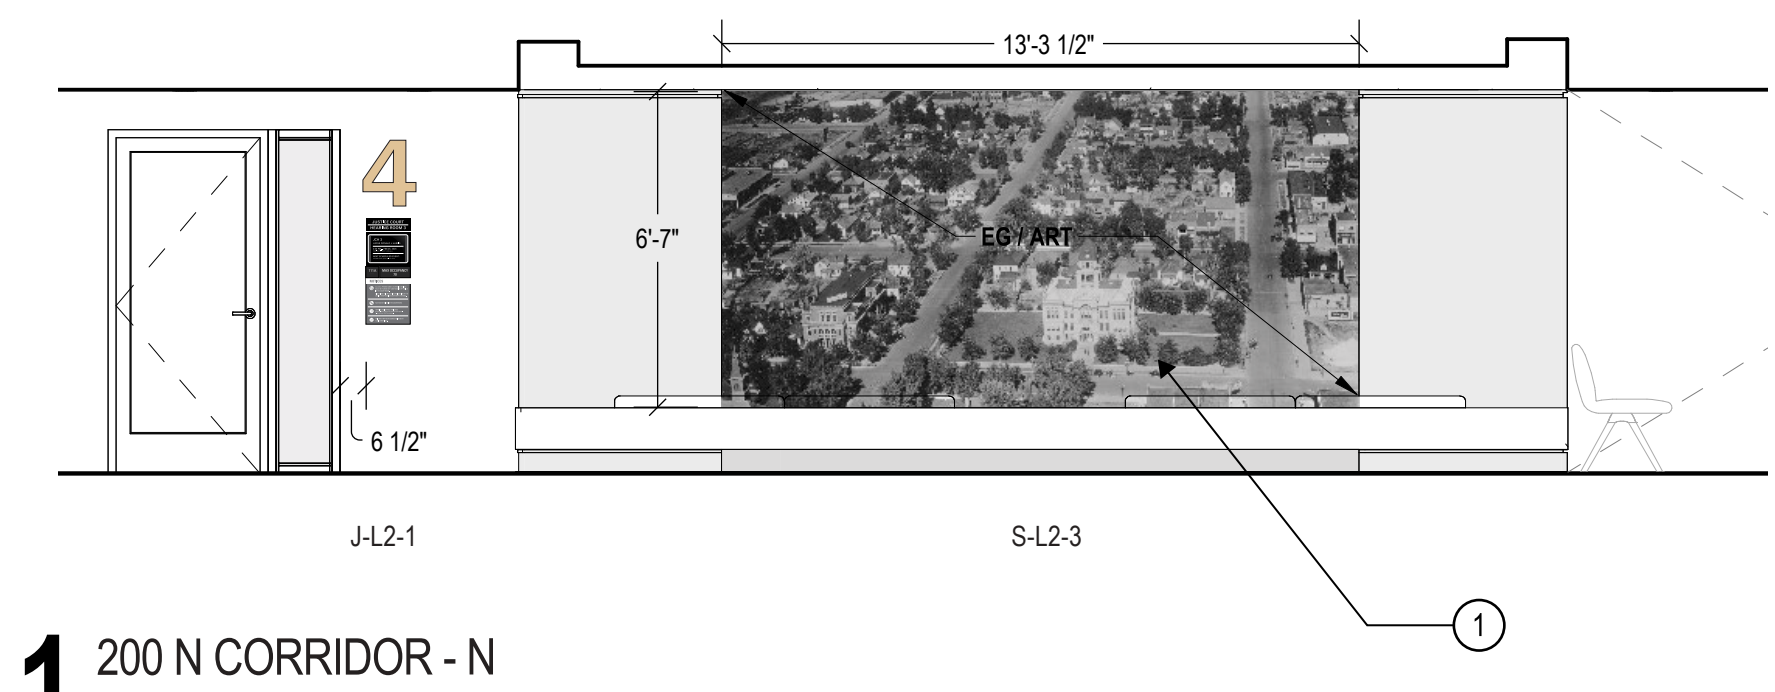


1 200 N CORRIDOR - N
1/4" = 1'-0"

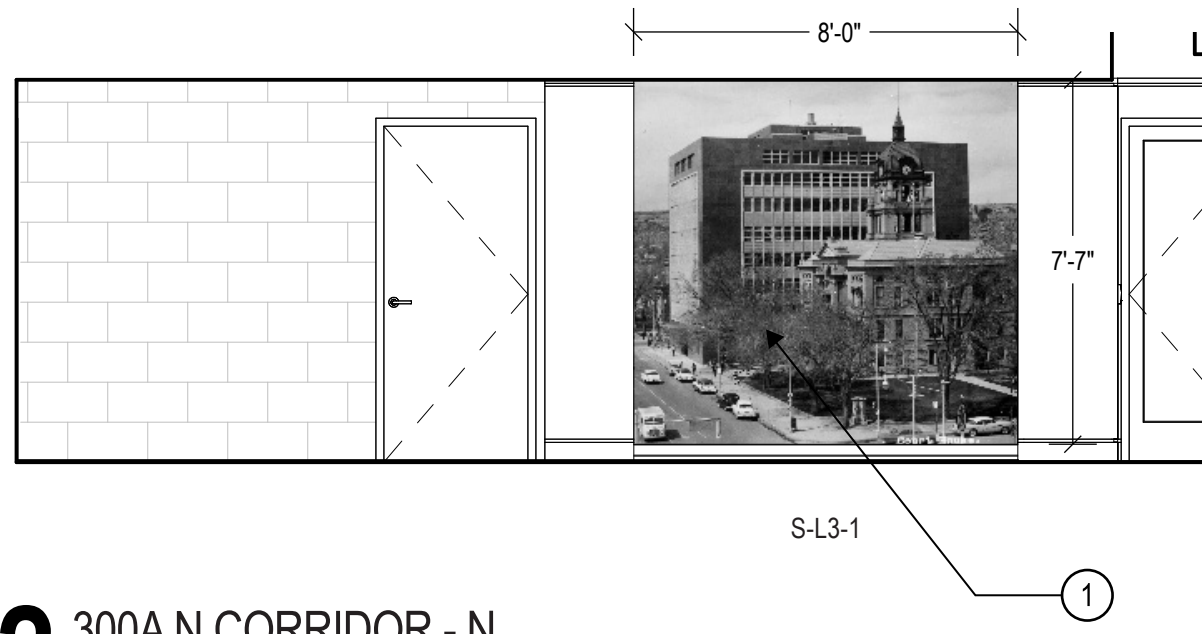

2 300A N CORRIDOR - N
1/4" = 1'-0"

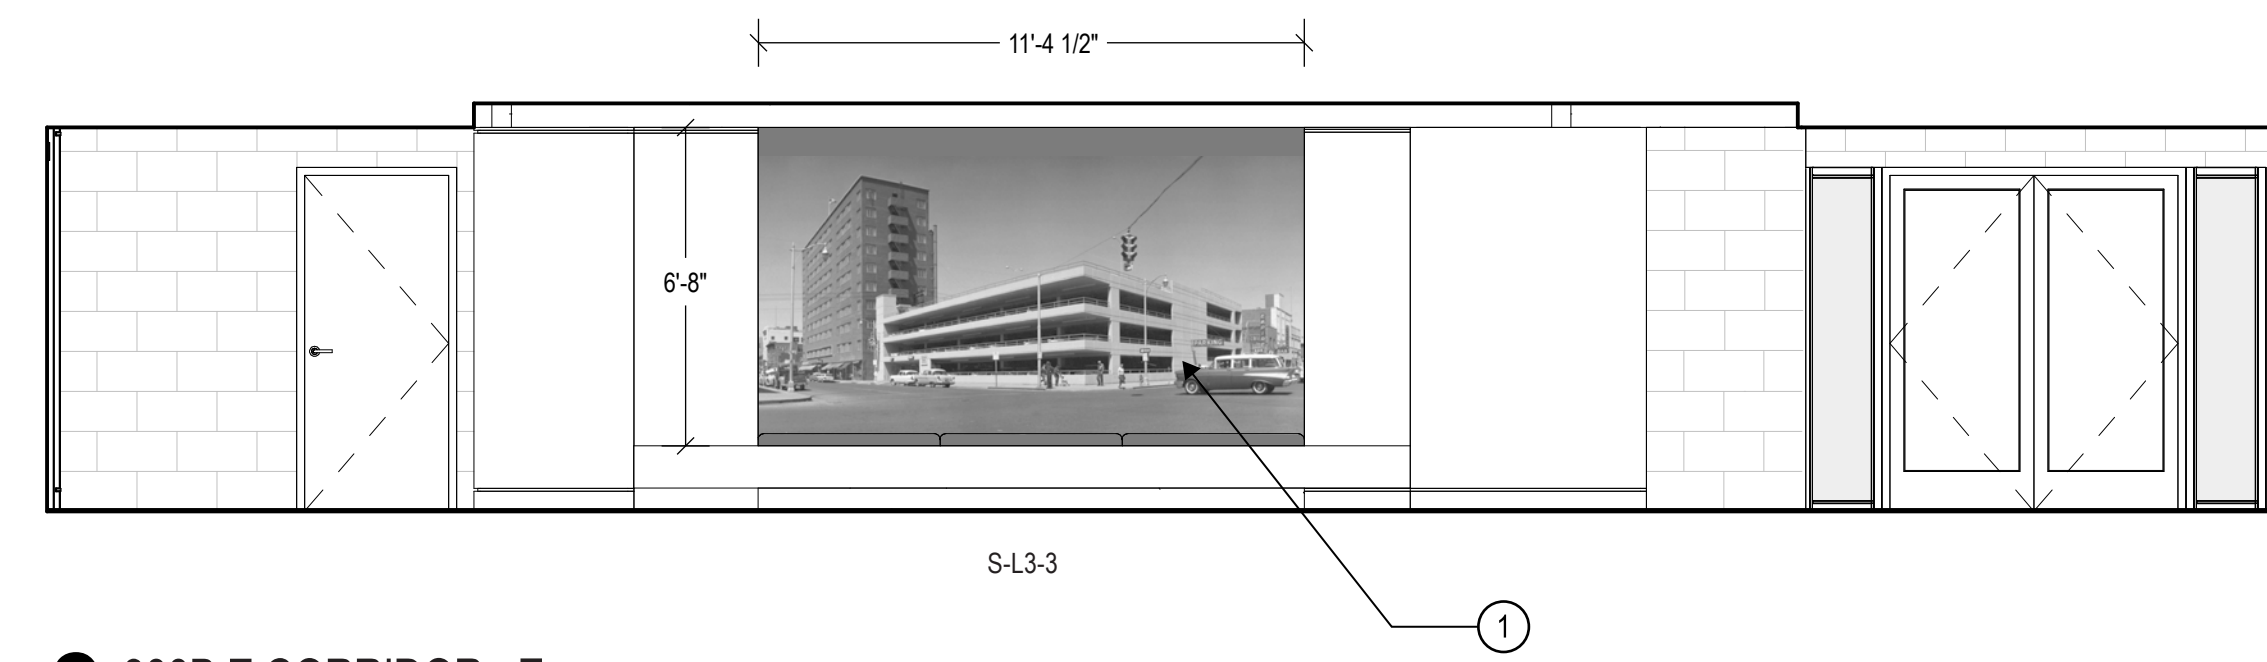

3 300B E CORRIDOR - E
1/4" = 1'-0"

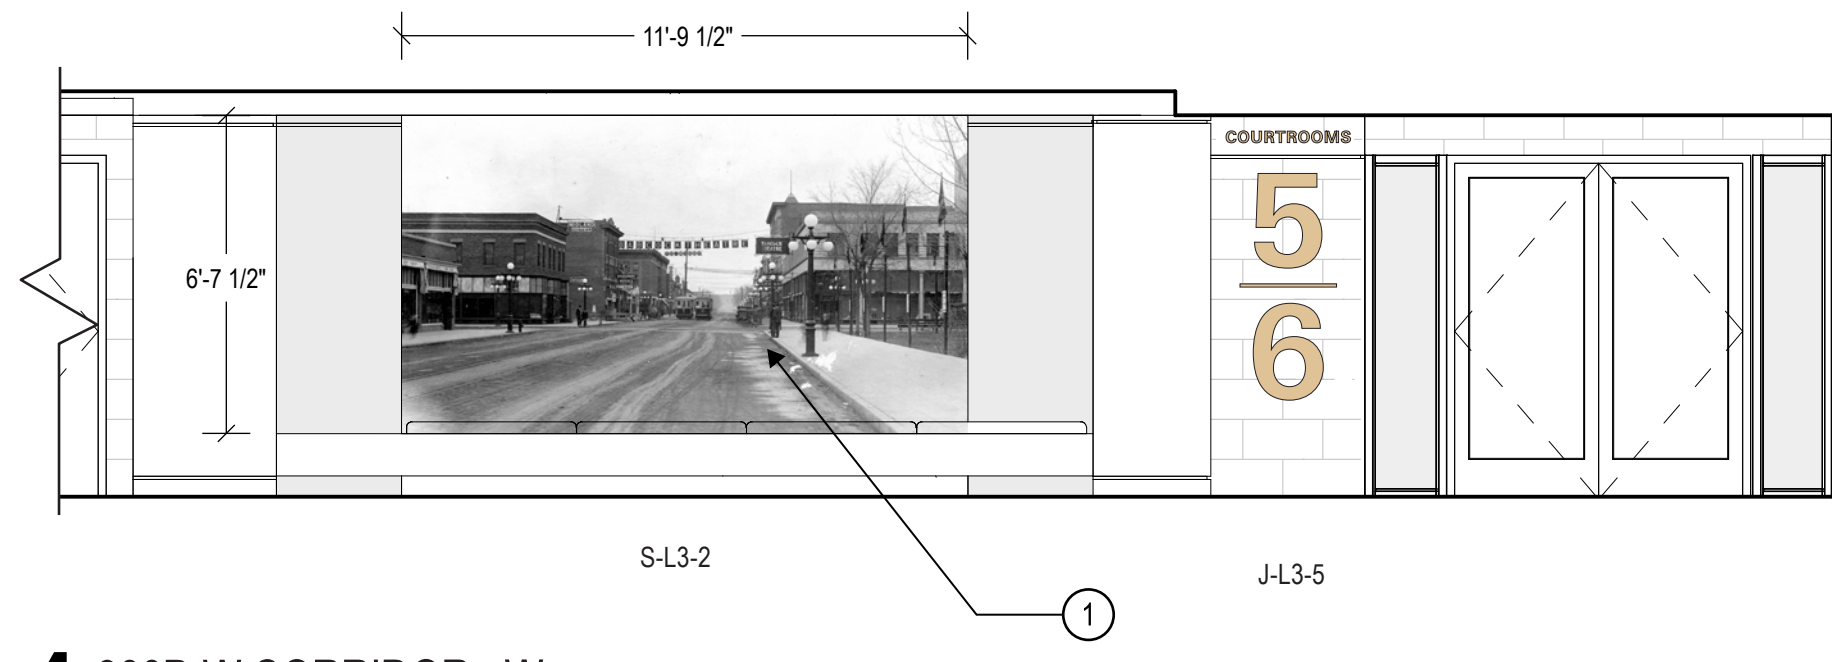

4 300D W CORRIDOR - W
1/4" = 1'-0"


SIGNAGE GENERAL NOTES

ALL MEASUREMENTS ARE APPROXIMATE. THE FABRICATOR IS RESPONSIBLE FOR FIELD VERIFICATION AND COORDINATION OF ALL LOCATIONS AND FINAL DIMENSIONS. THE FABRICATOR SHALL NOTIFY THE OWNER AND A&E DESIGN OF ANY DISCREPANCIES BETWEEN THE FIELD CONDITIONS AND DRAWINGS, LOCATION PLANS, OR MESSAGE SCHEDULE PRIOR TO FABRICATION.

KEYNOTES


- ① HIGH-RESOLUTION DIGITAL PRINT TO MATTE ADHESIVE VINYL. MINIMIZE SEAMS AND ENSURE NO WRINKLES OR BUBBLES IN FINAL INSTALLATION.

NOTE:
A&E TO PROVIDE PRODUCTION-READY ARTWORK PRIOR TO FABRICATION.

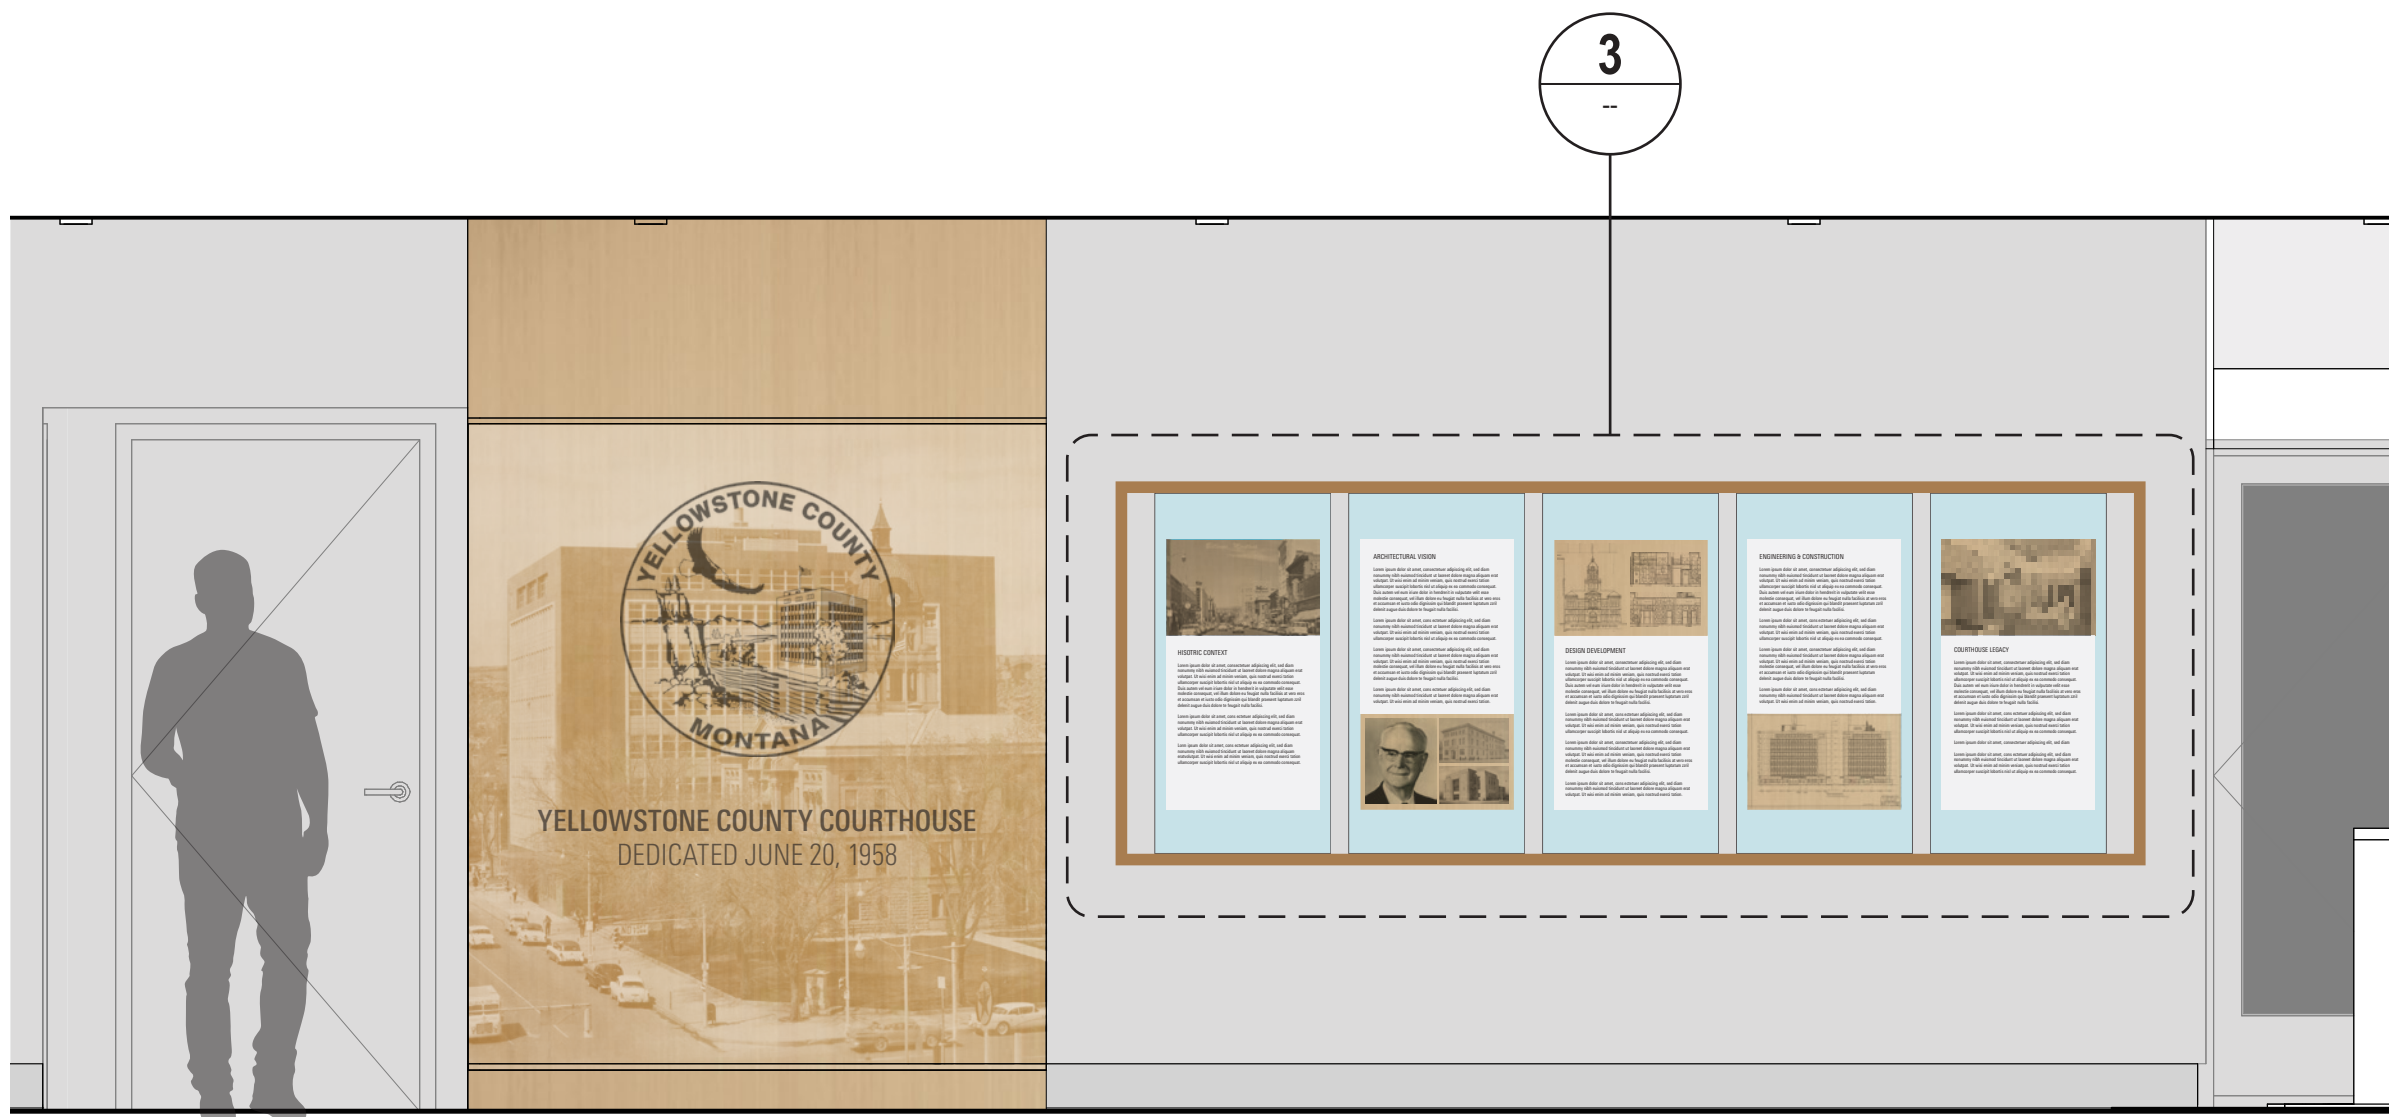


PROTOTYPE REQUIRED


1 100 N LOBBY - N - SIGN TYPE X-L1-1
1/2" = 1'-0"

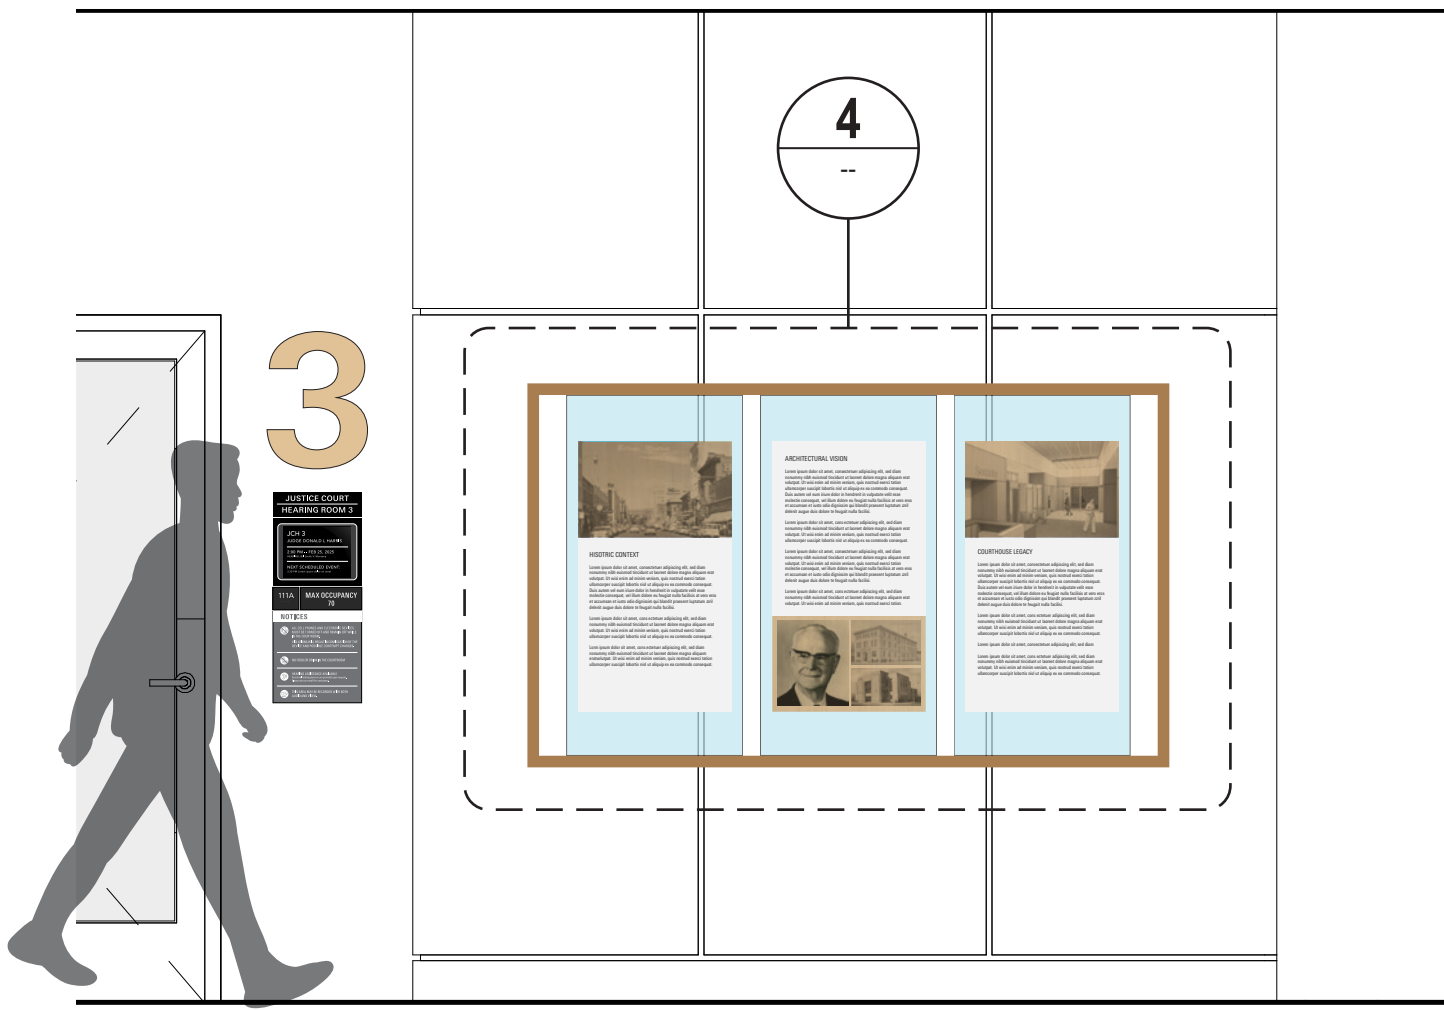


2 100 W LOBBY - S - SIGN TYPE X-L1-2
1/2" = 1'-0"

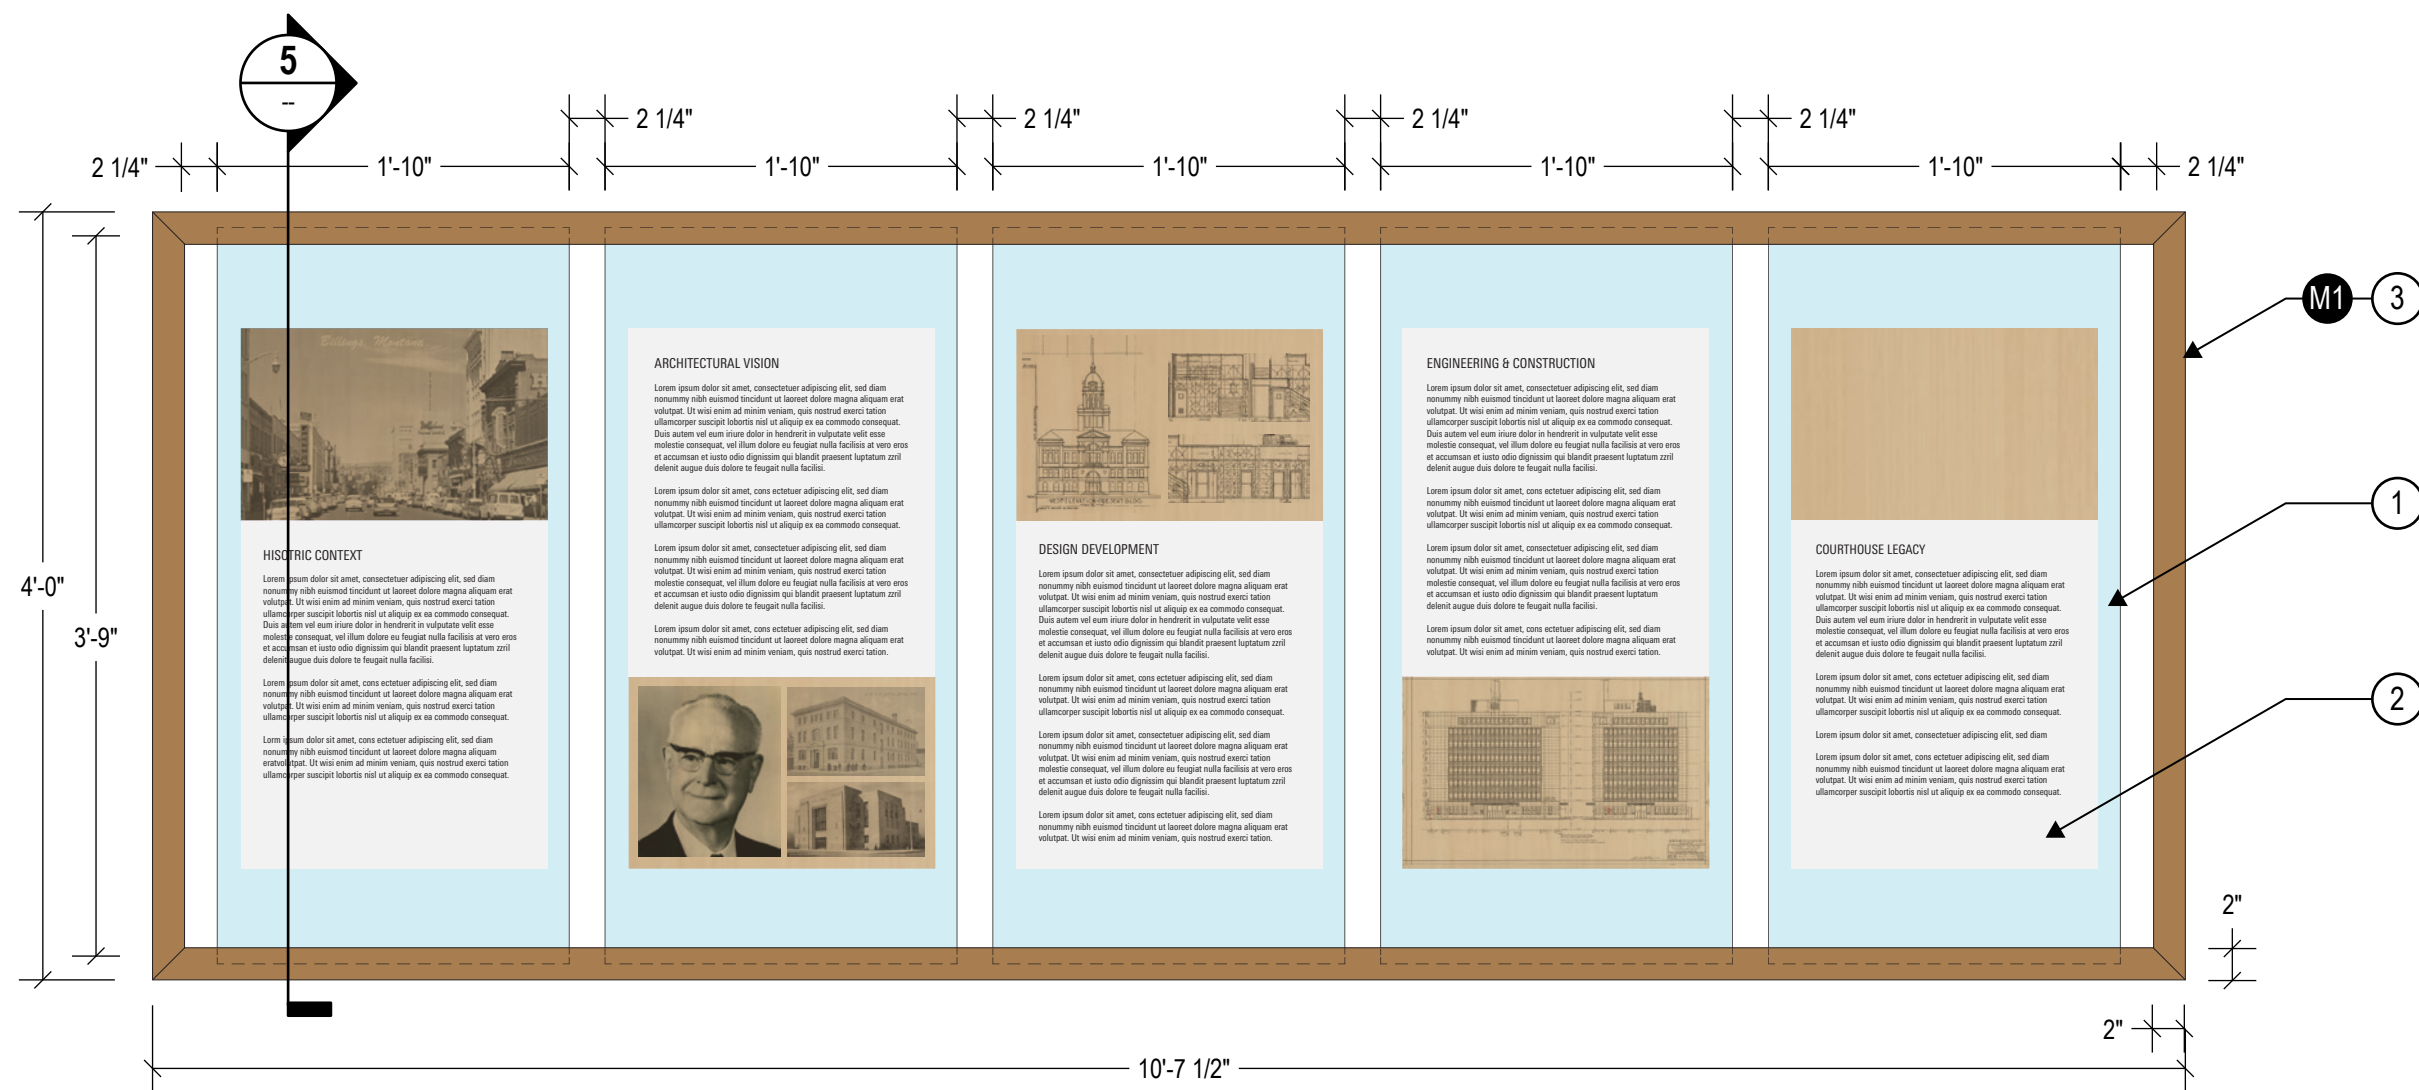

3 SIGN TYPE X-L1-1 - DETAIL ELEVATION
1" = 1'-0"
NOTE: FPO CONTENT SHOWN, OWNER TO APPROVE FINAL CONTENT PRIOR TO FABRICATION

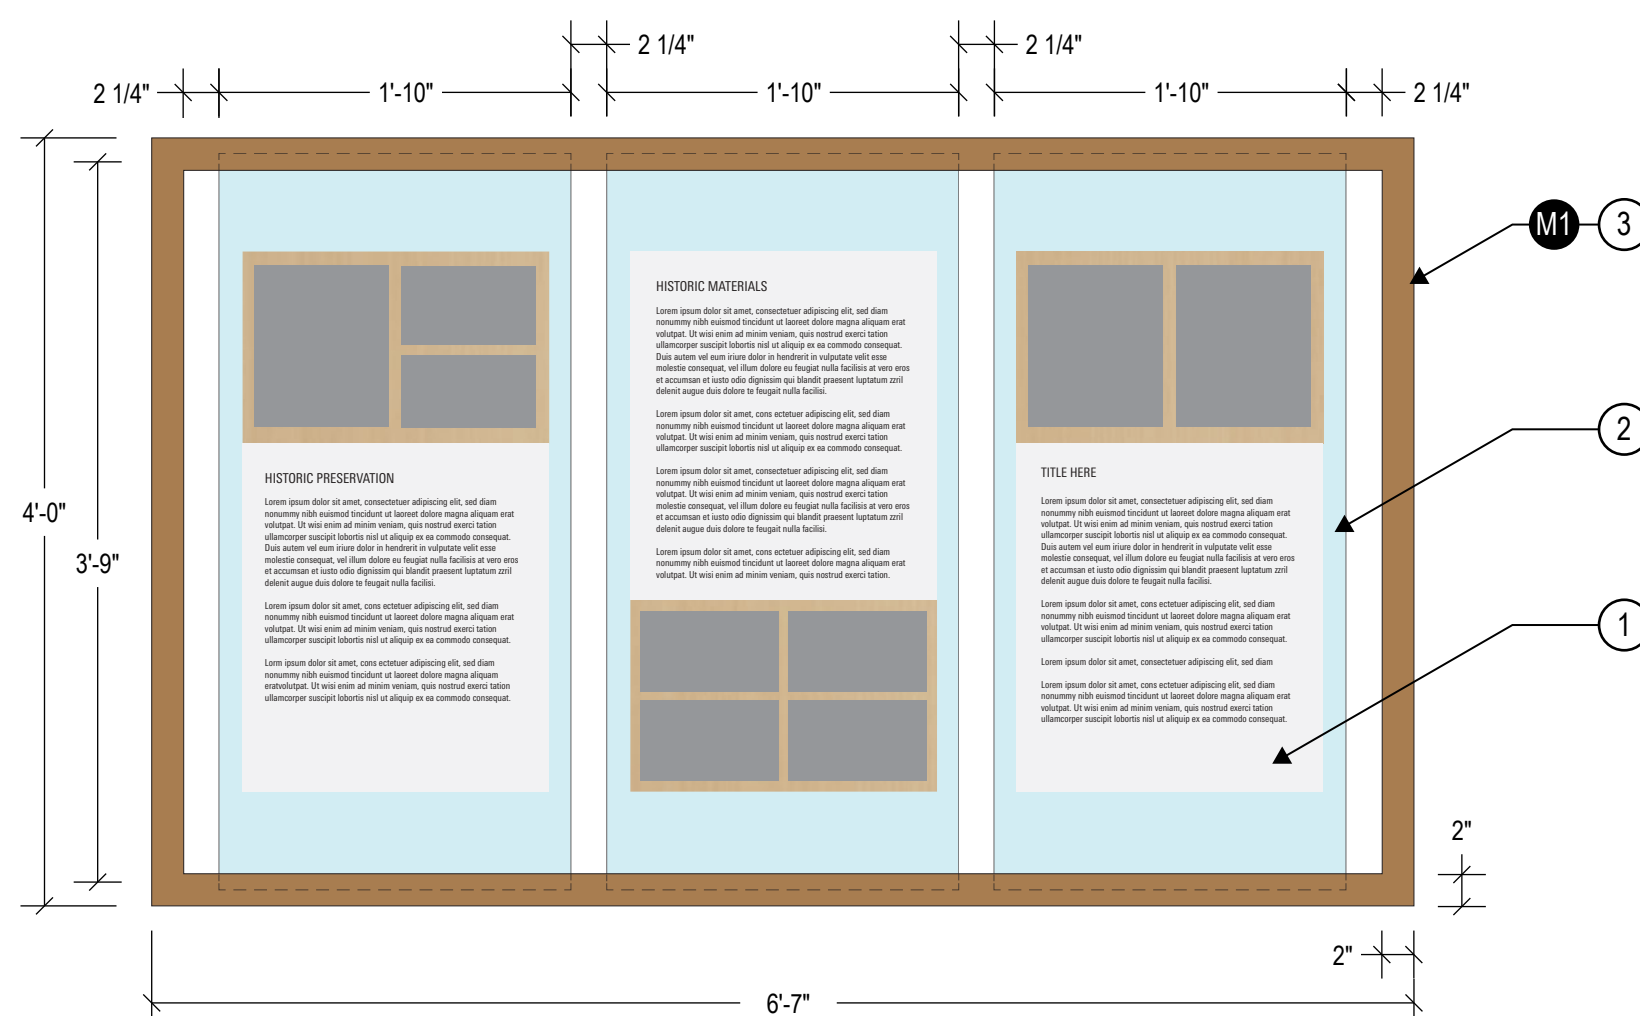

4 SIGN TYPE X-L1-3 - DETAIL ELEVATION
1" = 1'-0"
NOTE: FPO CONTENT SHOWN, OWNER TO APPROVE FINAL CONTENT PRIOR TO FABRICATION

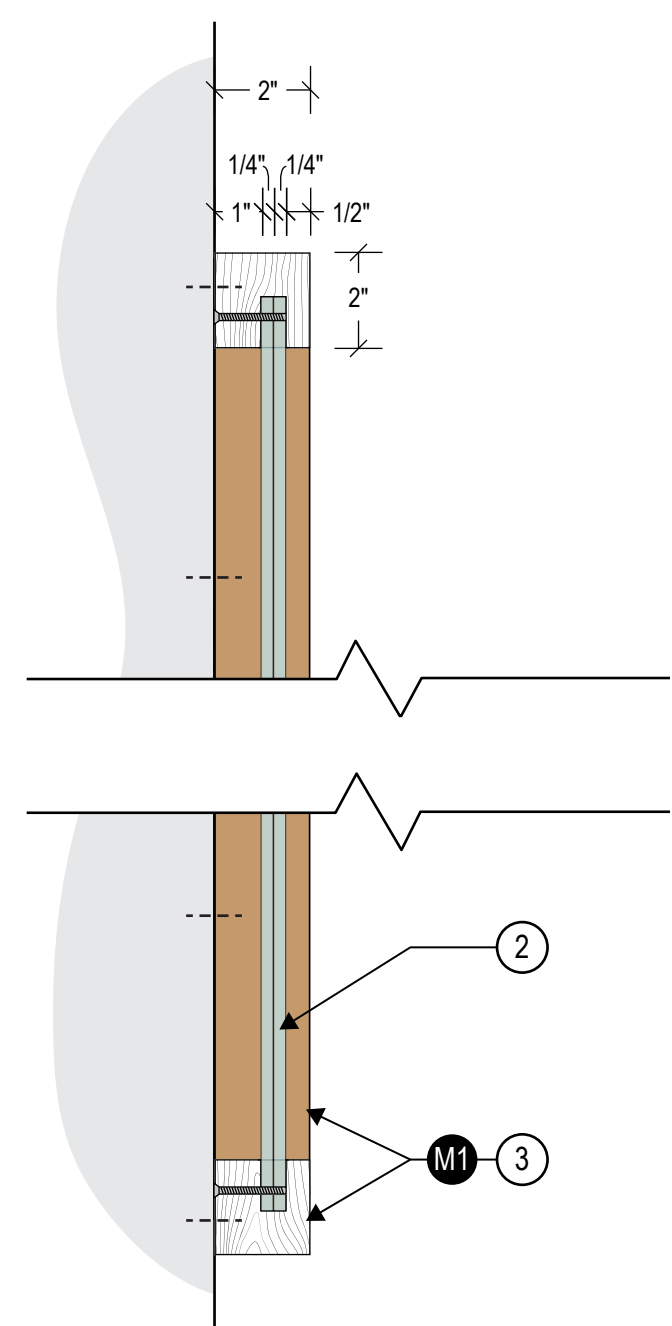

5 SIGN TYPE X - DETAIL SECTION (TYP.)
3" = 1'-0"


SIGNAGE GENERAL NOTES

ALL MEASUREMENTS ARE APPROXIMATE. THE FABRICATOR IS RESPONSIBLE FOR FIELD VERIFICATION AND COORDINATION OF ALL LOCATIONS AND FINAL DIMENSIONS. THE FABRICATOR SHALL NOTIFY THE OWNER AND A&E DESIGN OF ANY DISCREPANCIES BETWEEN THE FIELD CONDITIONS AND DRAWINGS, LOCATION PLANS, OR MESSAGE SCHEDULE PRIOR TO FABRICATION.


KEYNOTES

- 1 HIGH-RESOLUTION DIGITAL PRINT LAMINATED BETWEEN TWO SHEETS OF CLEAR ACRYLIC (ITEM 2).
 - 2 1/4" THICK SHEETS OF CLEAR ACRYLIC, EDGES POLISHED, SET INTO PRE-ROUTED SLOTS IN WOOD FRAME (ITEM 3) AND MECHANICALLY FASTENED THROUGH BACK OF FRAME.
 - 3 2" X 2" WOOD FRAME WITH MITRED CORNERS, MATERIAL TO MATCH SPEC AS NOTED. ROUTED SLOTS IN FRAME HOLD ACRYLIC SHEETS (ITEM 2), STUD MOUNTED FLUSH TO FINISHED WALL SURFACE, NO HARDWARE VISIBLE ON FACE OF FRAME.
 - 4 GRAPHICS DIRECT-TO-SURFACE PRINTED ONTO P-LAM PANEL(S). FABRICATOR TO COORDINATE WITH GC FOR ACCESS TO PANEL/MATERIAL FOR PRINTING.
- NOTE:
A&E TO PROVIDE PRODUCTION-READY ARTWORK PRIOR TO FABRICATION.


REFERENCE APPROVAL PDF
FOR FINAL CONTENT LAYOUTS

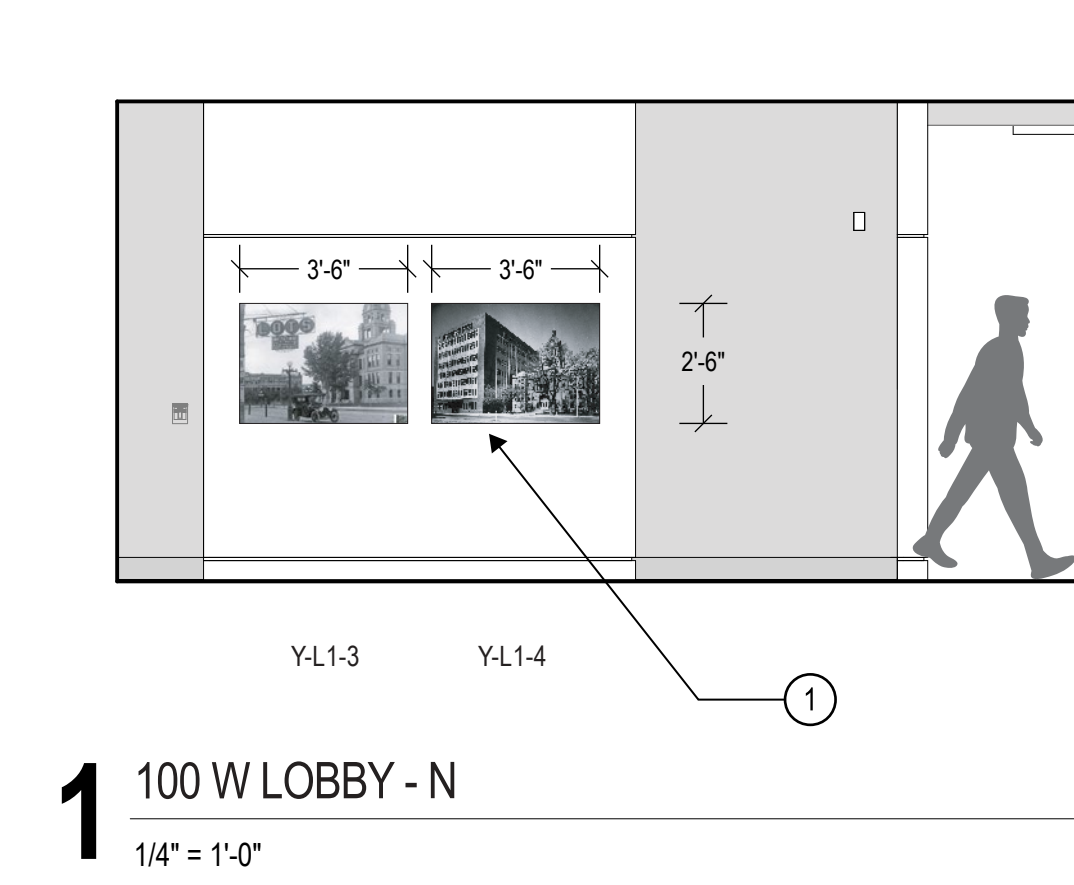


1 100 W LOBBY - N
1/4" = 1'-0"

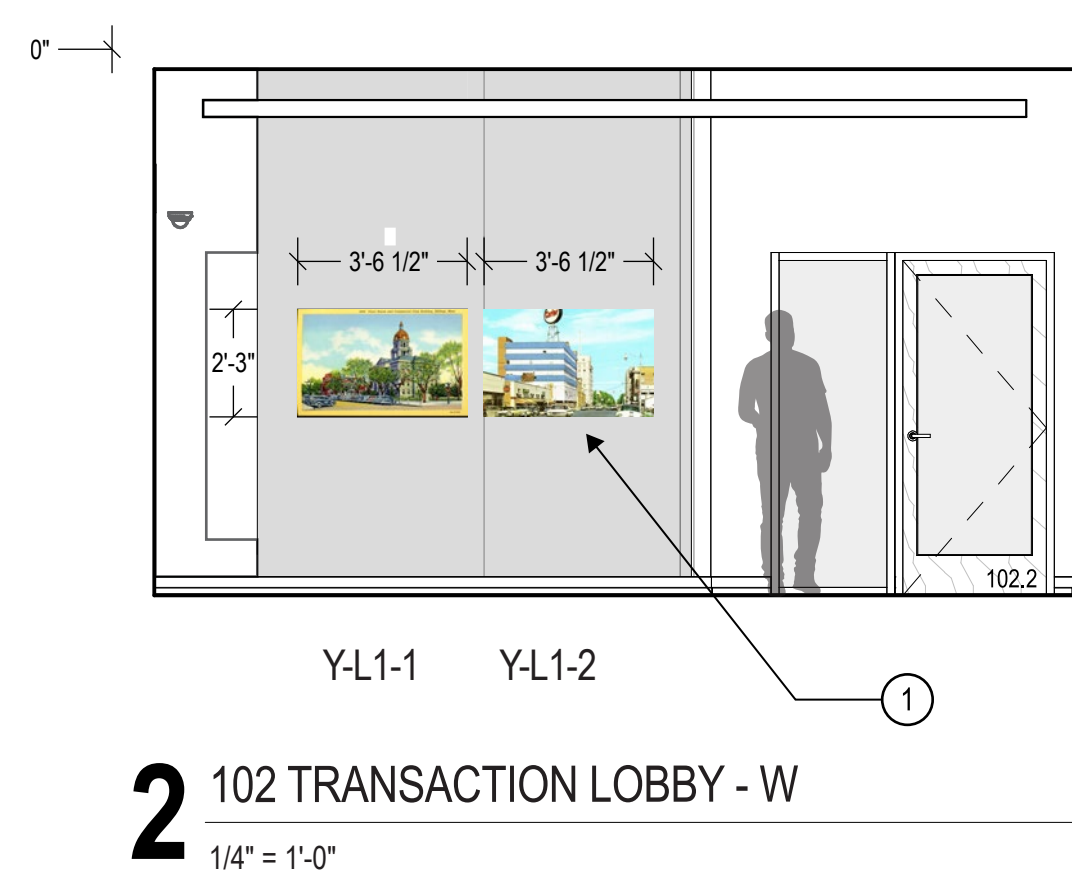


2 102 TRANSACTION LOBBY - W
1/4" = 1'-0"

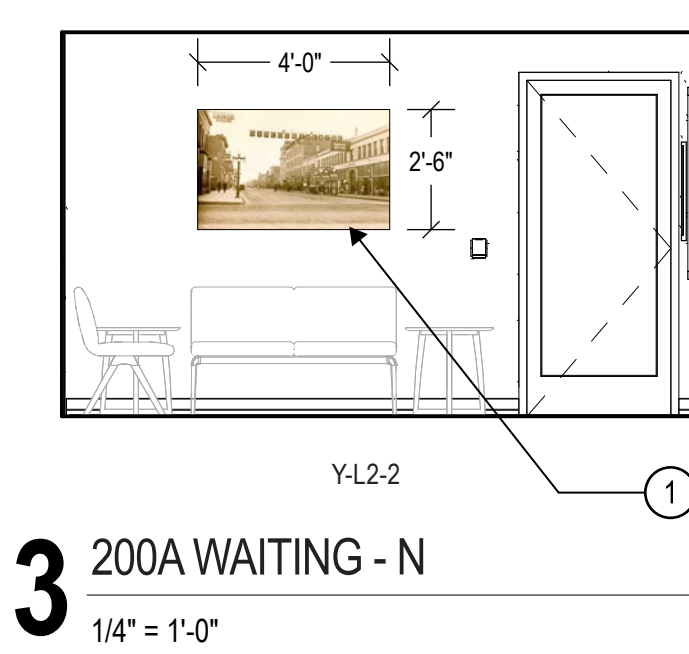


3 200A WAITING - N
1/4" = 1'-0"

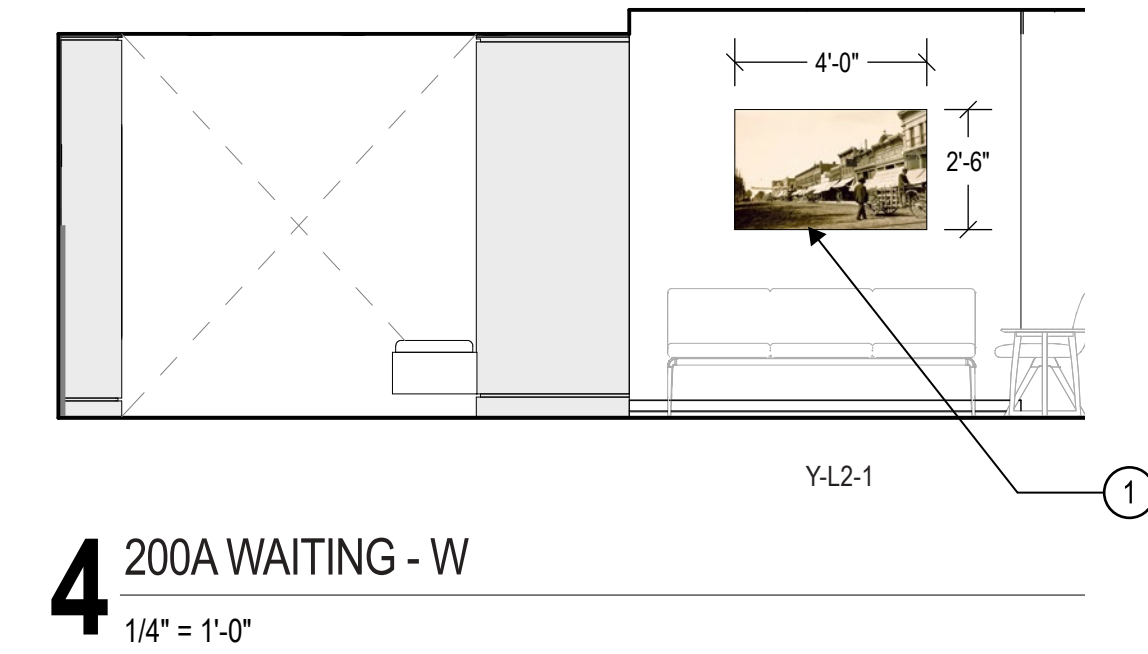


4 200A WAITING - W
1/4" = 1'-0"

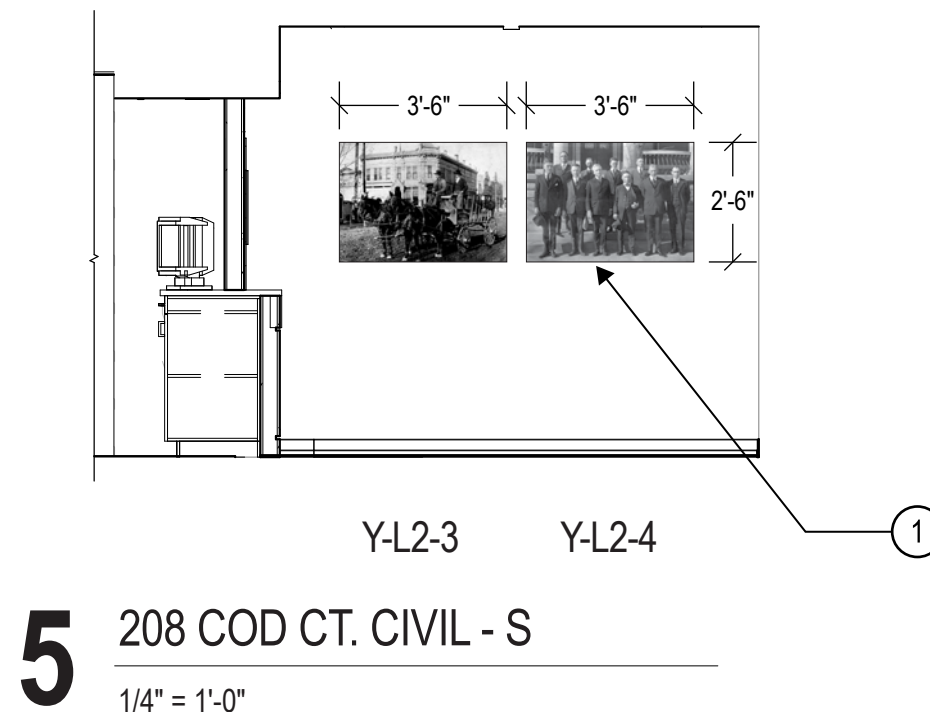


5 208 COD CT. CIVIL - S
1/4" = 1'-0"

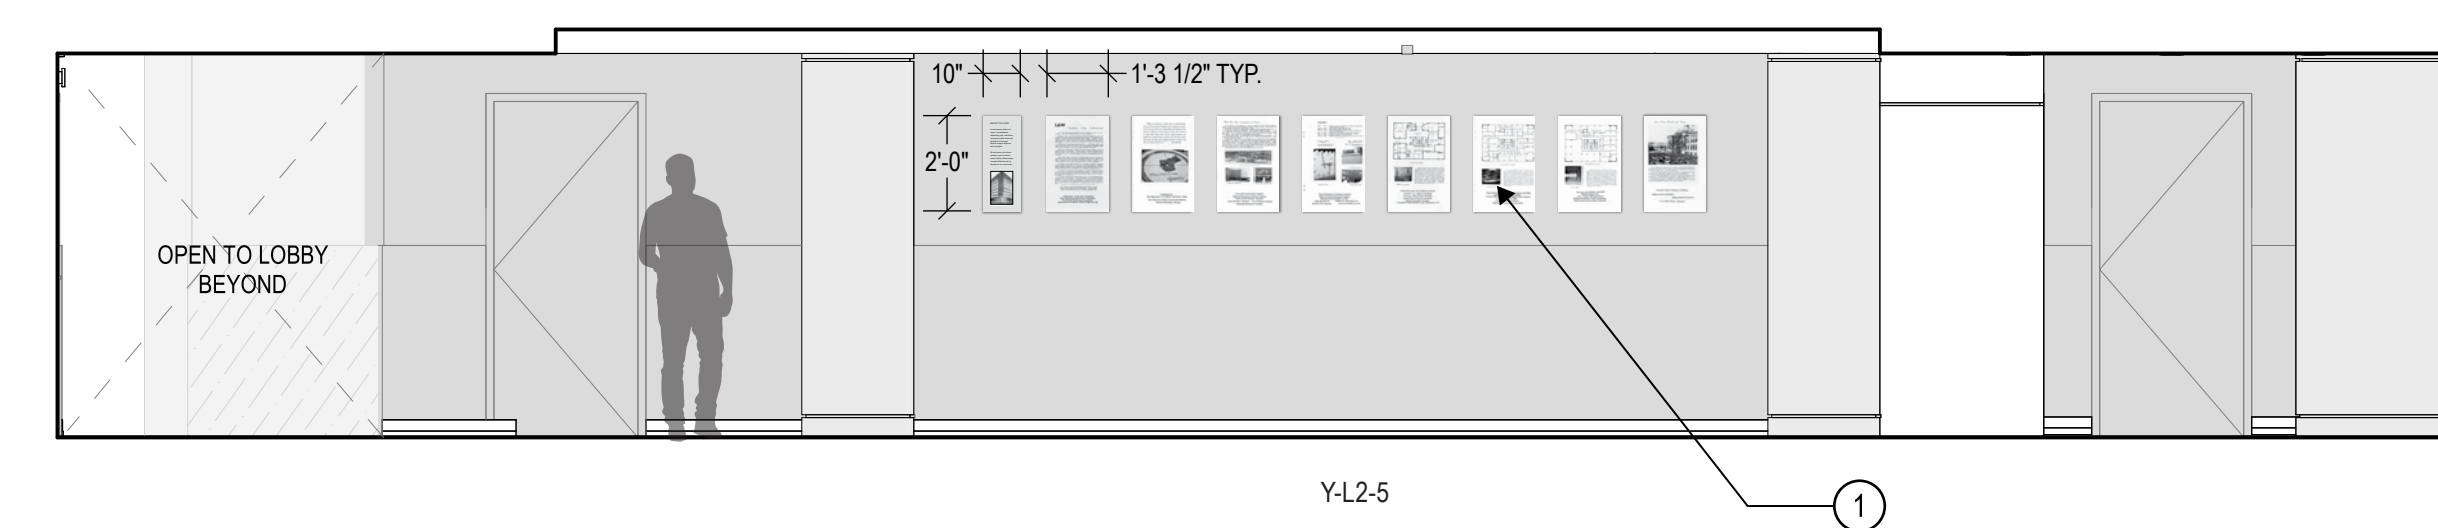


6 200 W CORRIDOR - W
1/4" = 1'-0"

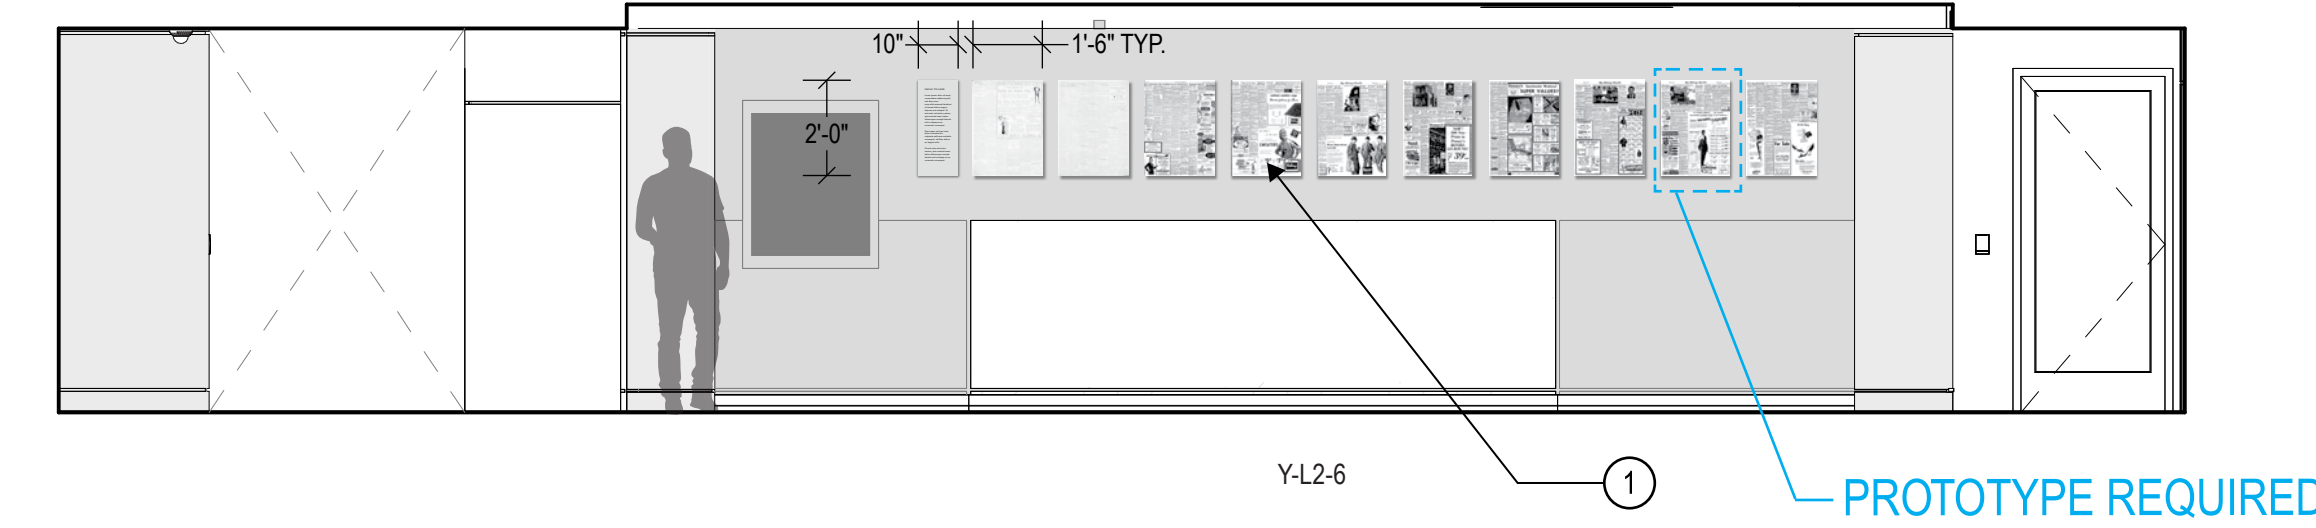

7 200 E CORRIDOR - E
1/4" = 1'-0"

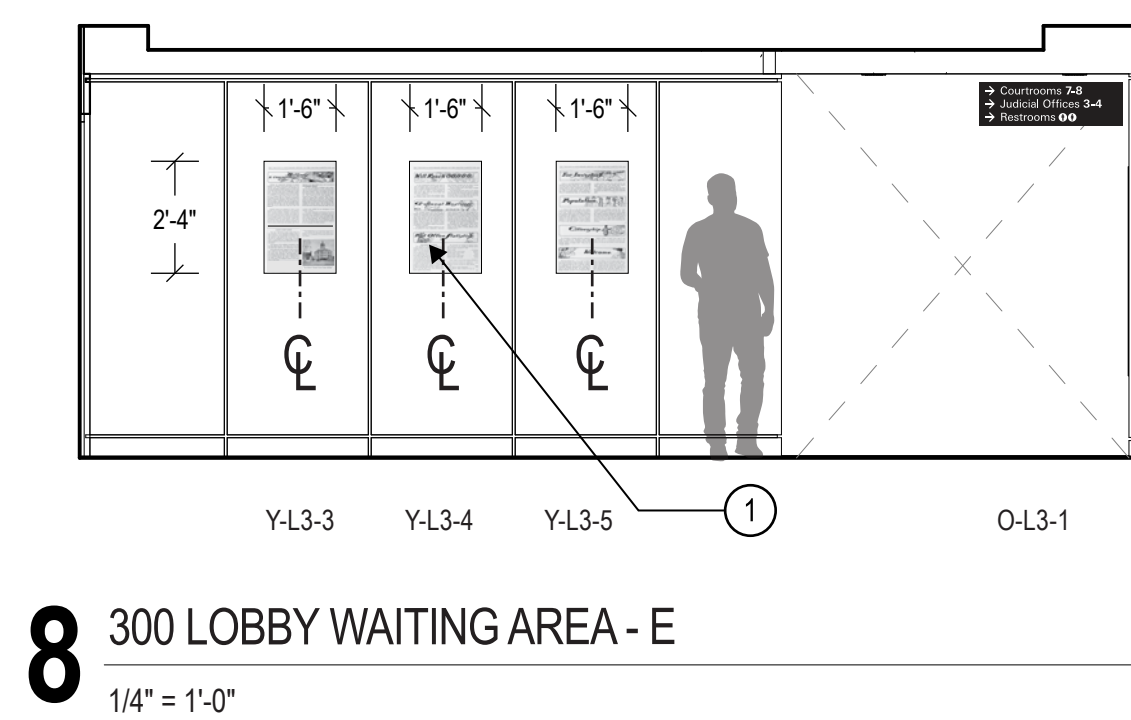

8 300 LOBBY WAITING AREA - E
1/4" = 1'-0"

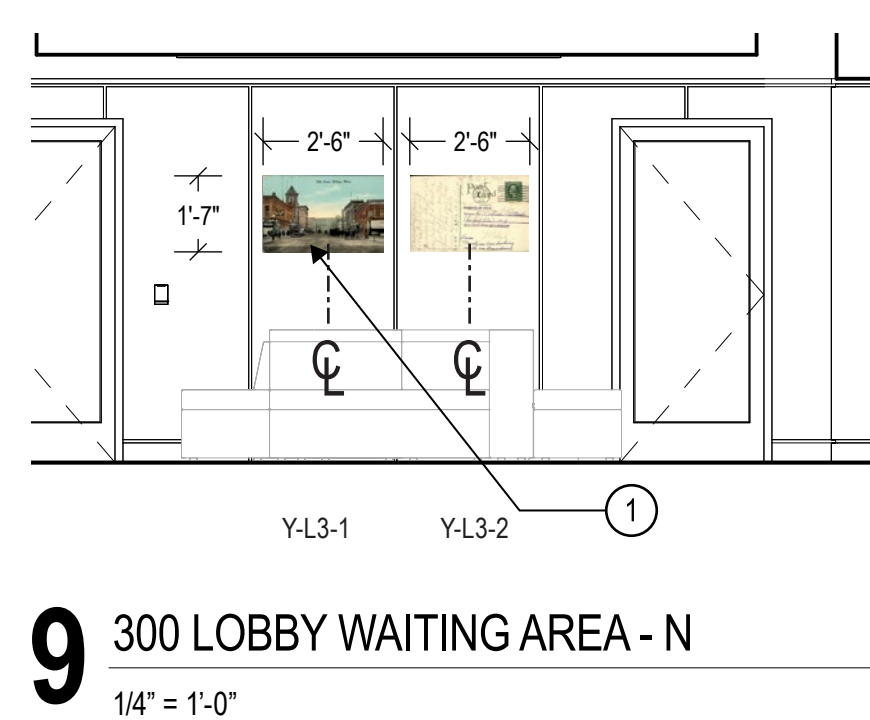

9 300 LOBBY WAITING AREA - N
1/4" = 1'-0"

SIGNAGE GENERAL NOTES

ALL MEASUREMENTS ARE APPROXIMATE. THE FABRICATOR IS RESPONSIBLE FOR FIELD VERIFICATION AND COORDINATION OF ALL LOCATIONS AND FINAL DIMENSIONS. THE FABRICATOR SHALL NOTIFY THE OWNER AND A&E DESIGN OF ANY DISCREPANCIES BETWEEN THE FIELD CONDITIONS AND DRAWINGS, LOCATION PLANS, OR MESSAGE SCHEDULE PRIOR TO FABRICATION.

KEYNOTES

① HIGH-RESOLUTION DIGITAL PRINT LAMINATED BETWEEN TWO SHEETS OF 1/4" THICK CLEAR ACRYLIC, EDGES POLISHED. STUD MOUNTED TO STAND OFF FINISHED WALL SURFACE 1/2".

NOTE:
A&E TO PROVIDE PRODUCTION-READY ARTWORK PRIOR TO FABRICATION.